


TENDER T-09-01
 CONTRACT No. 108045-C

**7TH AVENUE EAST
 RETAINING WALL REPLACEMENT
 CITY OF OWEN SOUND**



DECEMBER 2008

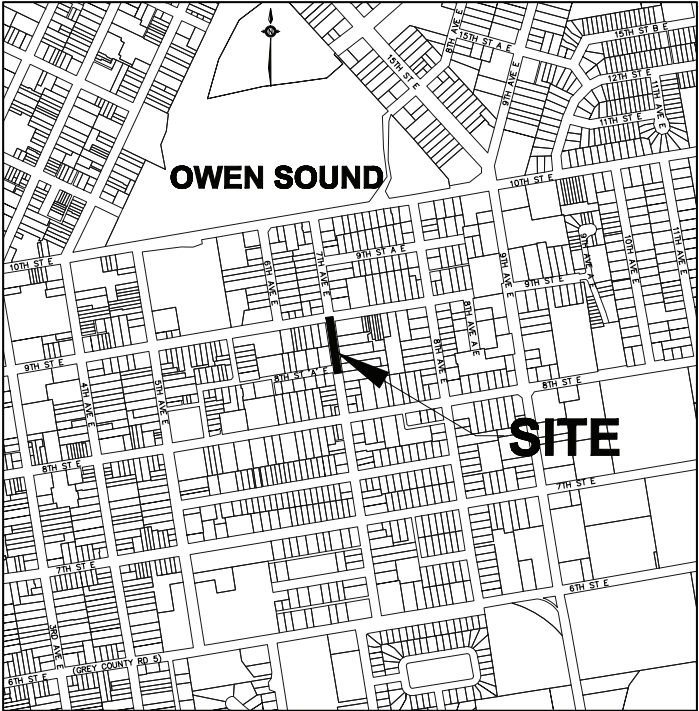

KEY PLAN
 NTS

CITY OF OWEN SOUND
 RUTH LOVELL STANNERS, MAYOR
 JIM HARROLD, CITY MANAGER
 MARION KOEPKE, CITY CLERK
 JOHN JOHNSTON, OPERATIONS DIRECTOR
 CHRIS WEBB, P.Eng., MANAGER ENGINEERING SERVICES

DRAWING INDEX	
DRAWING No.	DRAWING NAME
108045-TS	TITLE SHEET
108045-01	PLAN AND PROFILE
108045-02	TYPICAL CROSS-SECTION
108045-03	CROSS-SECTIONS (RETAINING WALL)
108045-04	CROSS-SECTIONS (RETAINING WALL)

09/01/09	TENDER ISSUE	
YY/MM/DD	DESCRIPTION	
DATE	REVISION / ISSUE	
Seal not valid unless signed and dated		
  GENIVAR HENDERSON PADDON & ASSOCIATES (A Division of GENIVAR Consultants LP) CIVIL & ENVIRONMENTAL ENGINEERING CONSULTANTS OWEN SOUND • THE BLUE MOUNTAINS • GRIMSBY • HANOVER PHONE (519) 376-7612 SINCE 1972		
Title: TITLE SHEET RETAINING WALL REPLACEMENT 7TH AVENUE EAST OWEN SOUND, ONTARIO		
Client: CITY OF OWEN SOUND		
Design: AAG	Scale: N.T.S.	
Drawn: AAG	N.T.S.	
Checked: GLP	Approved:	
Date: DEC. 2008		
		Design Engineer
DRAWING No.		108045-TS

G:\2008\1001\108045\DRAWINGS\108045-TS-01-02-03-04.dwg Jun 12, 2009 10:47am