



**SNOW ACCUMULATION DIAGRAM**  
SCALE: 3/16"=1'-0"

- COLOUR SCHEDULE:**
1. DOORS - BLACK - SEMI GLOSS
  2. ROOF STEEL, WINDOWS, DOOR FRAMES, TRIMS, SOFFIT EAVE TROUGH, DOWNSPOUTS, FASCIA - ESSEX GREEN
  3. SIDING - GRANITE GREY OR MOSS GREEN (TBD)

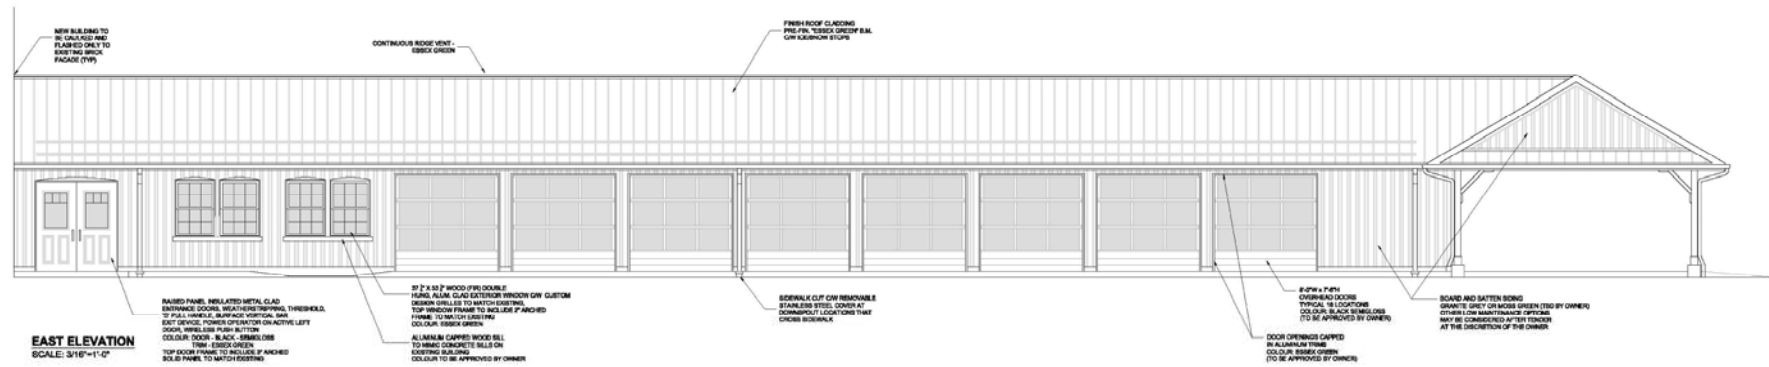

**EAST ELEVATION**  
SCALE: 3/16"=1'-0"

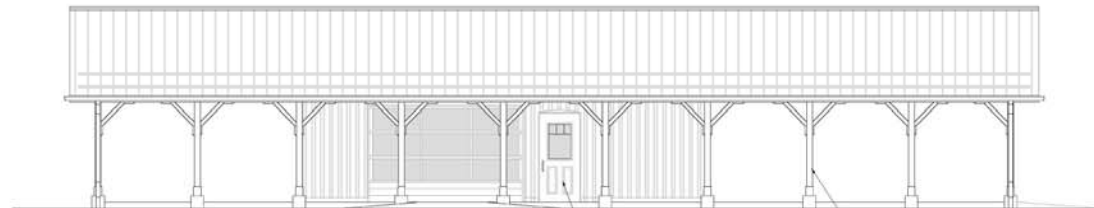

**NORTH ELEVATION**  
SCALE: 3/16"=1'-0"

COMMERCIAL GRADE HEAVY GAUGE (0.037) ALUMINUM SOFFIT, FASCIA, EAVE TROUGH AND DOWNSPOUTS, EAVE TROUGH AND DOWNSPOUTS TO BE OVERSIZED COLOUR: ESSEX GREEN - TO BE APPROVED BY OWNER

NOTE: SHOP DRAWINGS TO BE PROVIDED FOR REVIEW BY OWNER FOR ALL EXTERIOR FINISHES, DOORS AND PENETRATIONS

NOTES:



NO.	DATE	REVISION DESCRIPTION	CHND
4	FEB 26/19	ISSUED FOR TENDER	ZS
3	FEB 9/19	GRADES UPDATED	ZS
2	JAN 29/19	UPDATES FROM CLIENT MEETING	ZS
1	JAN 22/19	ISSUED FOR REVIEW	ZS



BURLINGHAM | OWEN SOUND | LUTHERVILLE | KITCHENER | LONDON | HAMILTON | S.S. 1880 - 800 AVENUE EAST, UNIT 1, OWEN SOUND, ON N4K 3J8 TEL: 548-291-9999

**FARMERS MARKET PAVILION**  
CITY OF OWEN SOUND

GREY COUNTY

ELEVATIONS

DRAWN BY: M.W.	APPROVED BY: ZS	PROJECT NO.: 218118-2	DRAWING NO.:
DESIGNED BY: ZS	DATE: JAN 8, 2019	SCALE: AS NOTED	<b>S4</b>