




1 SOUTH ELEVATION
SCALE: 1:100

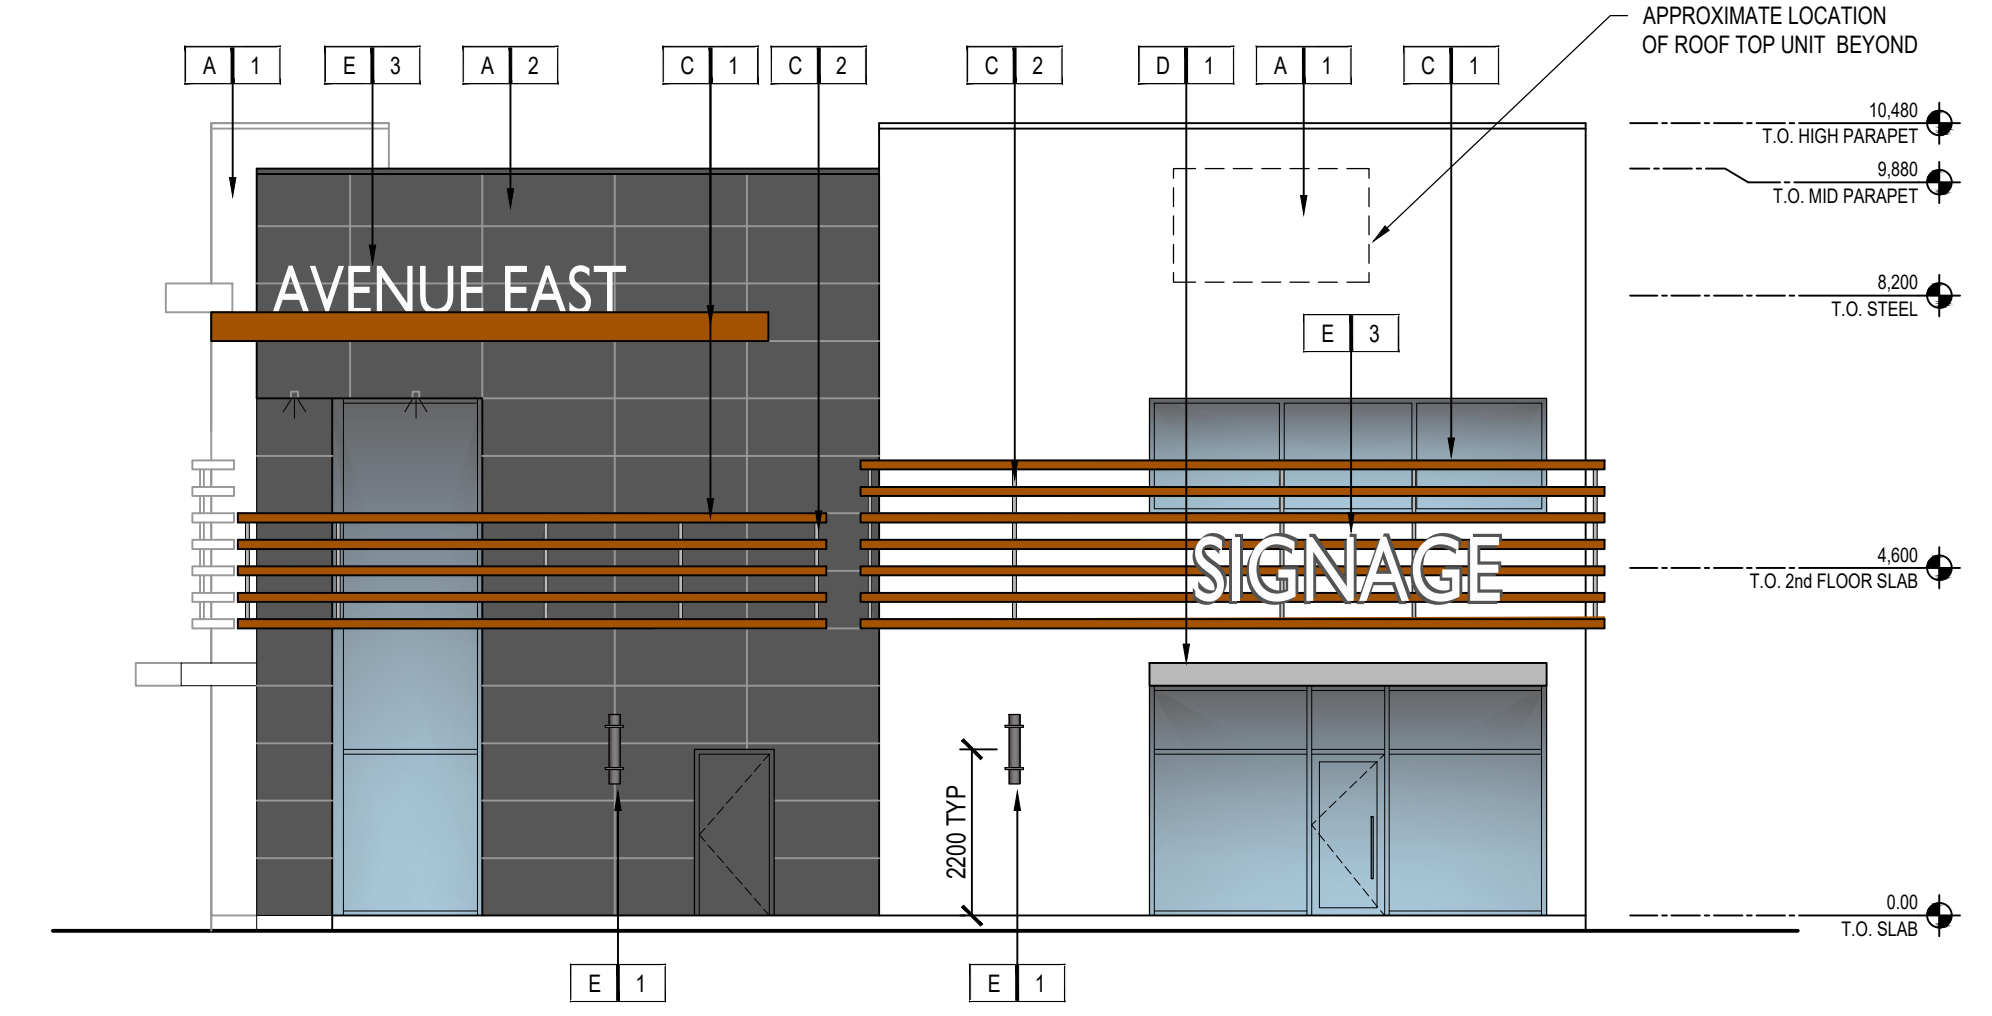

2 EAST ELEVATION
SCALE: 1:100

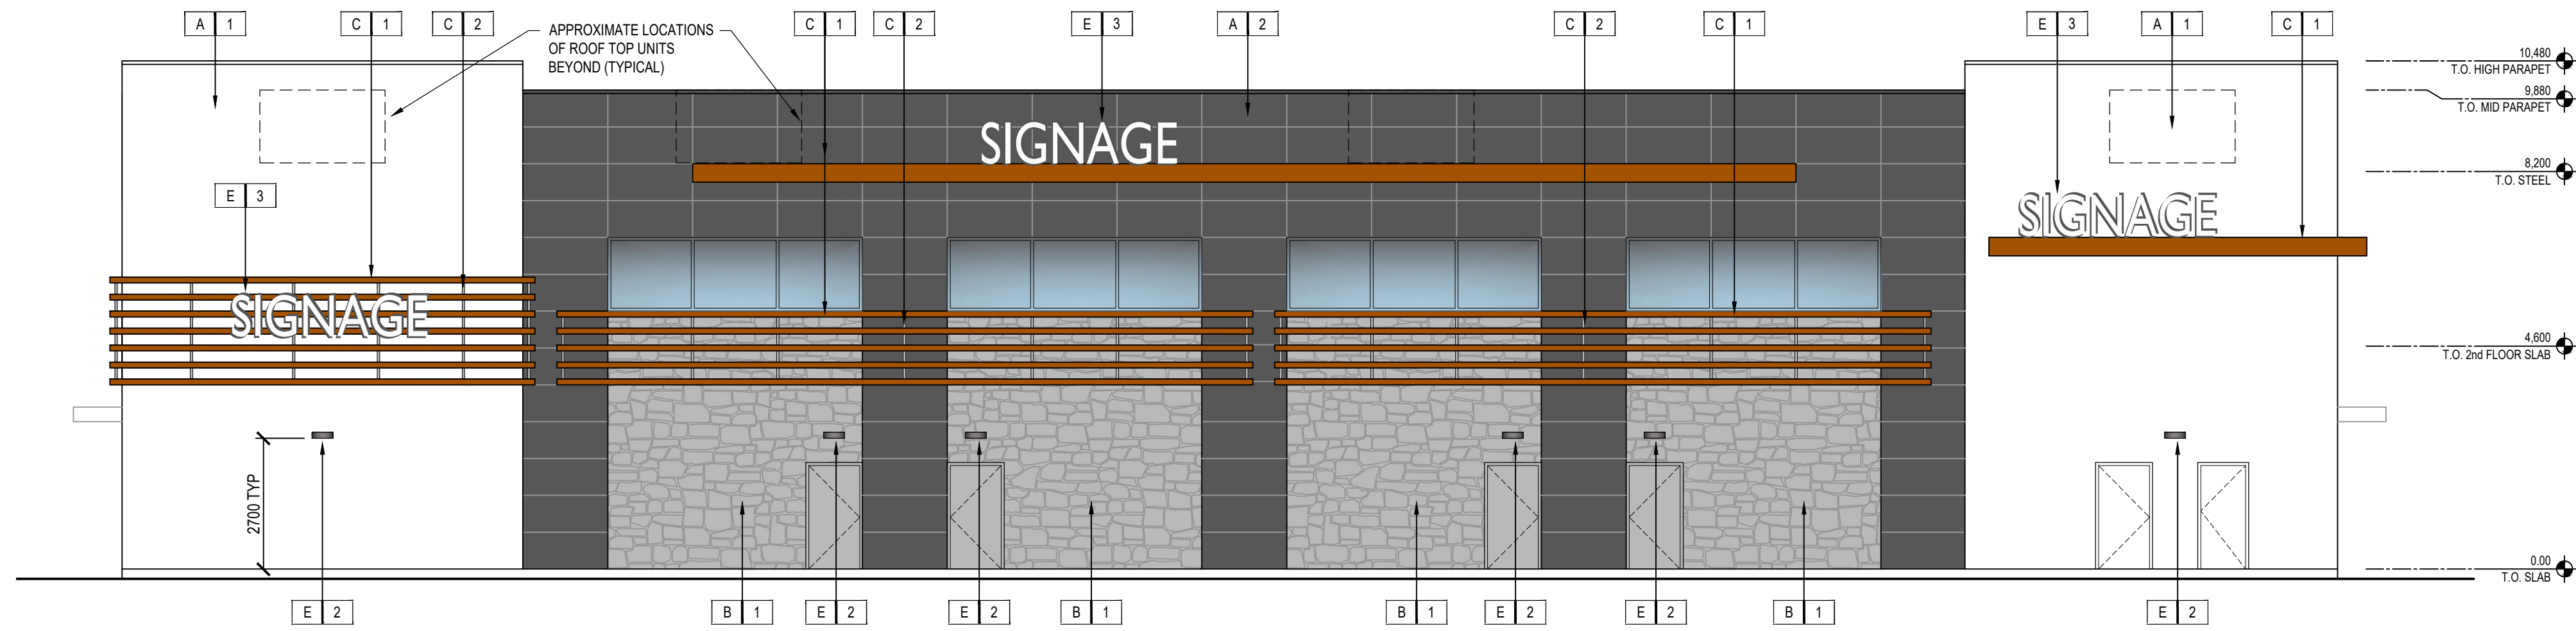

3 NORTH ELEVATION
SCALE: 1:100

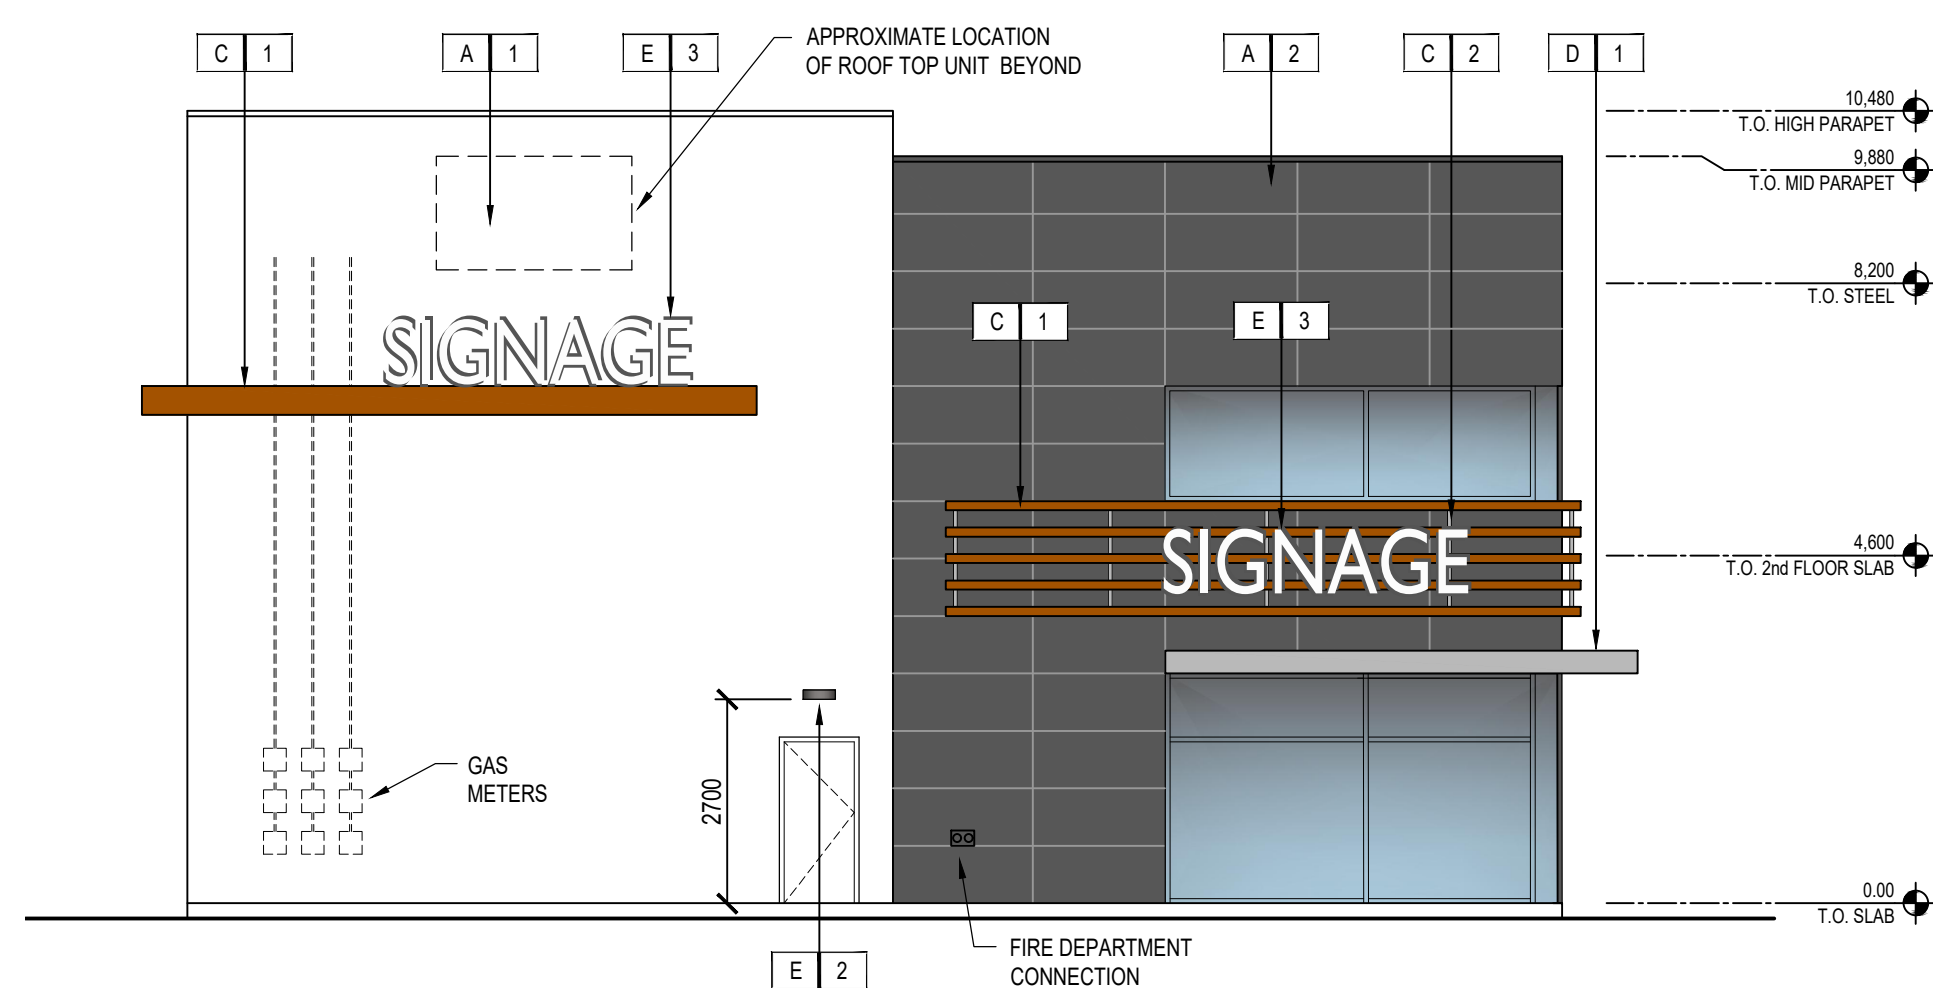

4 WEST ELEVATION
SCALE: 1:100

FINISH LEGEND

A 1	EIFS - SMOOTH COLOUR: RALPH LAUREN - RL4008 - BOX PLEAT WHITE
A 2	EIFS - SMOOTH COLOUR: RALPH LAUREN - RL4357 - NOBEL GREY
B 1	STONE VENEER, PRO-FIT LEDGES STONE, GREY
C 1	ALUMINUM SIGNAGE RACEWAY, KNOT WOOD, BLACK WALLNUT
C 2	RACEWAY FRAME, ALUMINUM FINISH
D 1	AWNING
E 1	EXTERIOR WALL SCENCE
E 2	EXTERIOR WALL PACK LIGHT FIXTURE
E 3	ILLUMINATED SIGN UNDER SEPARATE PERMIT. CONTRACTOR TO PROVIDE ELECTRICAL OUTLET.

1	AF	SITE PLAN APPROVAL - 1ST SUBMISSION	18-12-10
GENERAL NOTES: DO NOT SCALE DRAWINGS. USE ONLY DRAWINGS MARKED "ISSUED FOR CONSTRUCTION". VERIFY CONFIGURATIONS & DIMENSIONS ON SITE BEFORE BEGINNING WORK. NOTIFY ARCHITECT IMMEDIATELY OF ANY ERRORS, OMISSIONS OR DISCREPANCIES.			
CLIENT MAILING ADDRESS: 64 Honour Oak, Cres BRAMPTON, ON, L6Y 0H2		2445595 ONTARIO INC.	
DEVELOPMENT CONSULTANT API DEVELOPMENT CONSULTANTS INC. 1282 CORNWALL ROAD OAKVILLE, ON L6J 7W5, CANADA			
ARCHITECT SAPLYS ARCHITECTS INC. 610 FORD DRIVE SUITE 338 OAKVILLE, ON L6J 7W4, CANADA			
PROJECT OWEN SOUND COMMERCIAL DEVELOPMENT 16th AVENUE EAST, OWEN SOUND, ONTARIO			
DRAWING TITLE ELEVATIONS			
BY AF	CHECKED ED	ISSUED FOR SEE TABLE ABOVE	SHEET NO. A-301
PROJECT NO. A17-066A		SCALE 1:100	SHEET REV △