


EXTERIOR ELEVATION LEGEND	
A1	EIFS COLOUR: BENJAMIN MOORE CROMWELL GRAY, HC-103
A2	EIFS GEMSTONE BLACK MAINE
A3	EIFS COLOUR: RALPH LAUREN BOX PLEAT WHITE, RL4008
A4	STONE CLADDING PRO-FIE LEDGESTONE GREY
A5	METAL CLADDING COLOUR: RALPH LAUREN BLACK BASALT, RL4359
A6	METAL CLADDING COLOUR: RALPH LAUREN BOX PLEAT WHITE, RL4008
A7	FIBER CEMENT PANEL
A8	EXTERIOR LIGHTING
A9	WALL MOUNTED ILLUMINATED SIGNAGE AS PER BRAND STANDARD

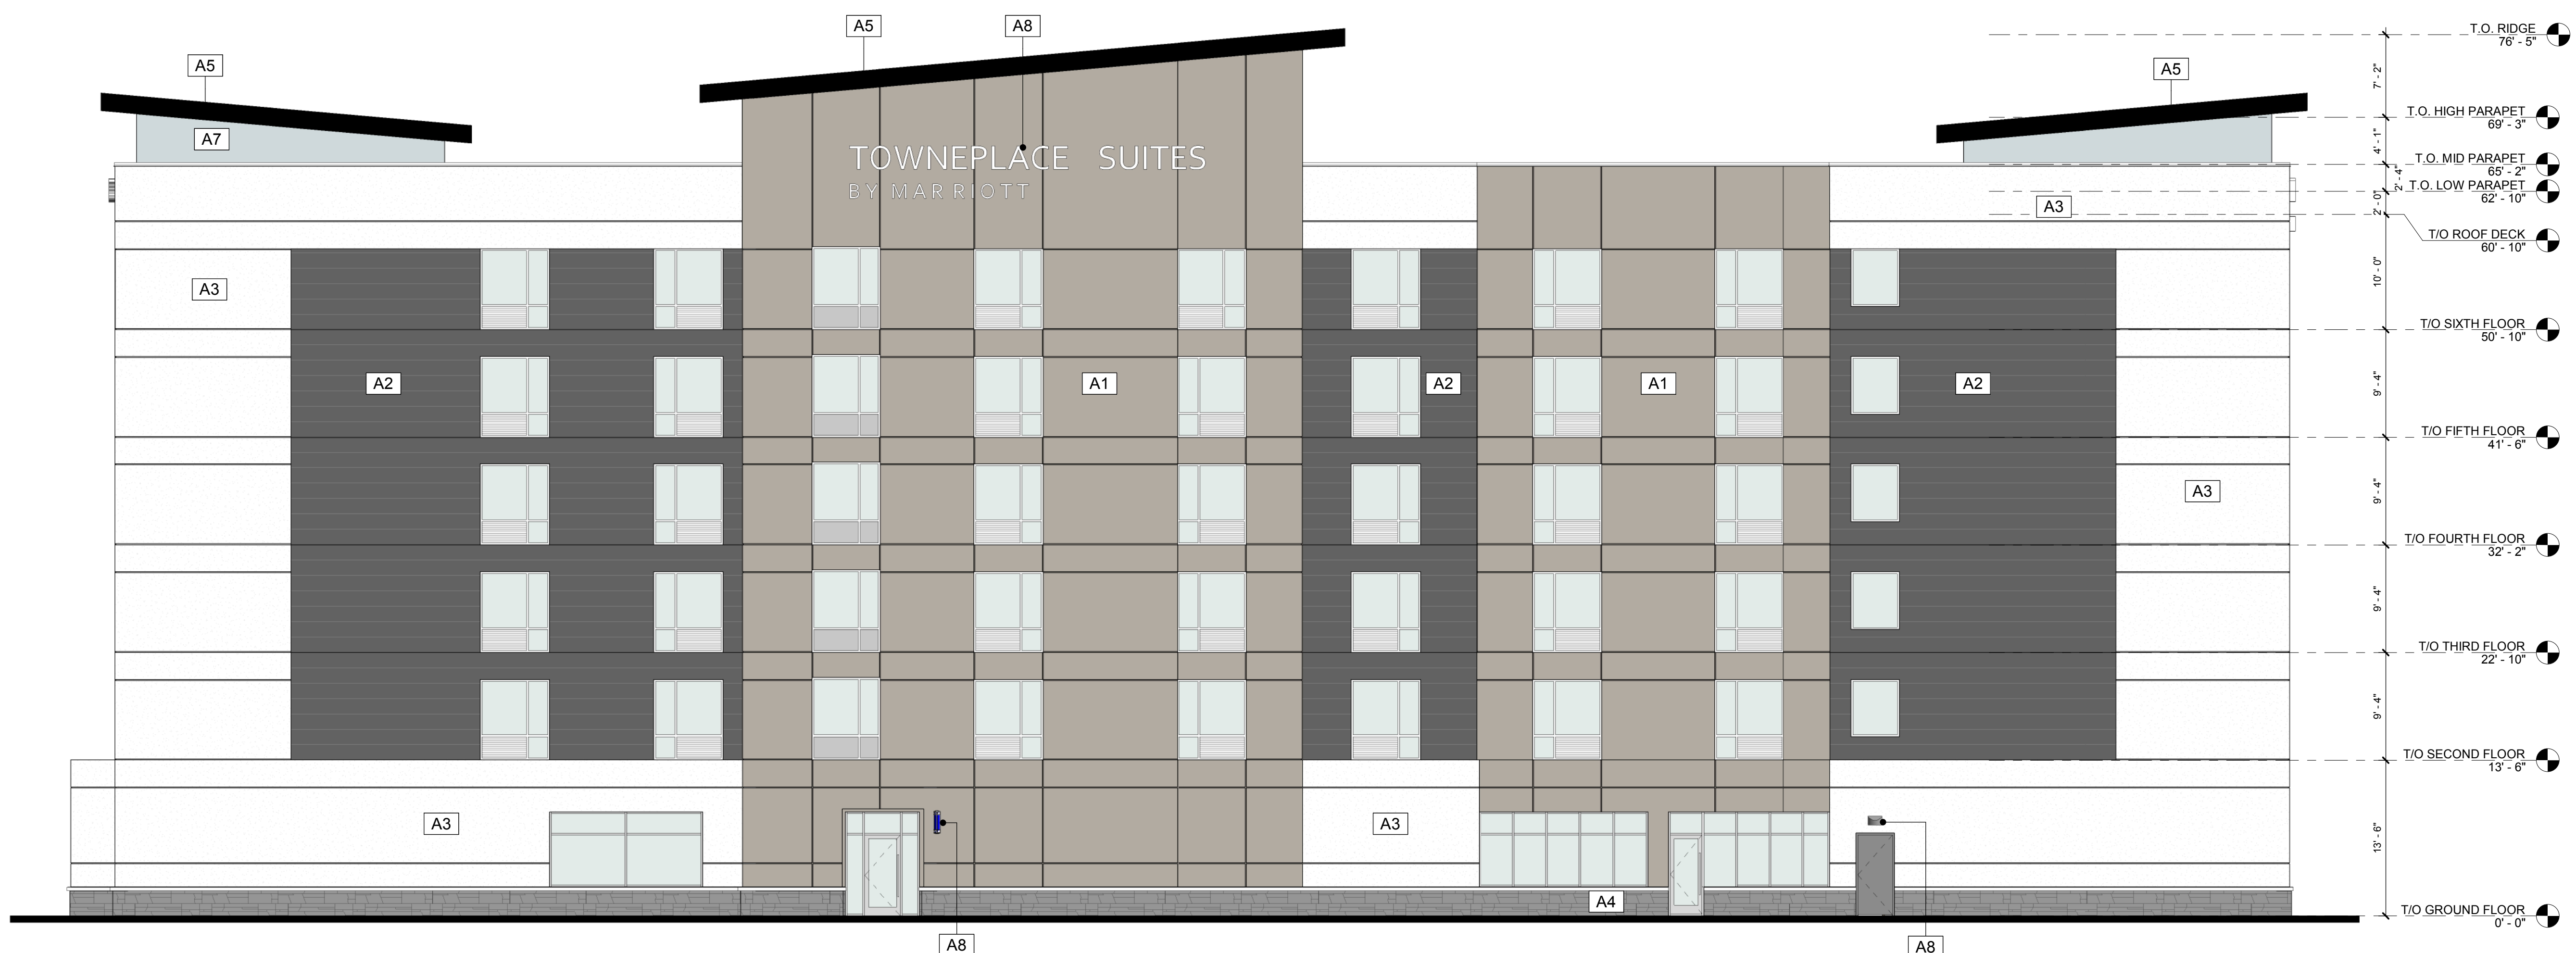

1 WEST ELEVATION
A301 1/8" = 1'-0"

Rev. Iss.	By	Description	Date YY-MM-DD
1		SPA - 1ST SUBMISSION	18 - 12 - 10

Revision / Issue Schedule

DO NOT SCALE DRAWINGS. USE ONLY DRAWINGS MARKED "ISSUED FOR CONSTRUCTION". VERIFY CONFIGURATIONS & DIMENSIONS ON SITE BEFORE BEGINNING WORK. NOTIFY ARCHITECT IMMEDIATELY OF ANY ERRORS, OMISSIONS OR DISCREPANCIES.

DEVELOPMENT CONSULTANT:
1282 Cornwall Road
OAKVILLE, ONTARIO L6J 7W5
P. 905.337.7249

ARCHITECT:
610 FORD DRIVE, SUITE 338
OAKVILLE, ONTARIO L6J 7W4
P. 416.771.6480

CLIENT:
2445595 ONTARIO INC.
64 Honour Oak Cres
BRAMPTON, ON, L6Y 0H2



PROJECT
TOWNEPLACE SUITES BY MARRIOTT
16TH AVENUE EAST
CLOSET MAJOR INTERSECTION: HWY NO. 26 & 16TH AVENUE EAST
OWEN SOUND, ONTARIO, CANADA

DRAWING TITLE
WEST ELEVATION

BY	CHECK	ISSUED FOR
BL	Checked	SPA - 1ST SUBMISSION
PROJECT NO.:	SHEET NO.:	
A17-066B		
SCALE:	1/8" = 1'-0"	
ISSUE DATE:	18 - 12 - 10	
A301		1 SHEET REV/ISSUE

PLOT DATE: 12/10/2018 4:19:00 PM