




1 SOUTH ELEVATION
A-301 SCALE: 1:100

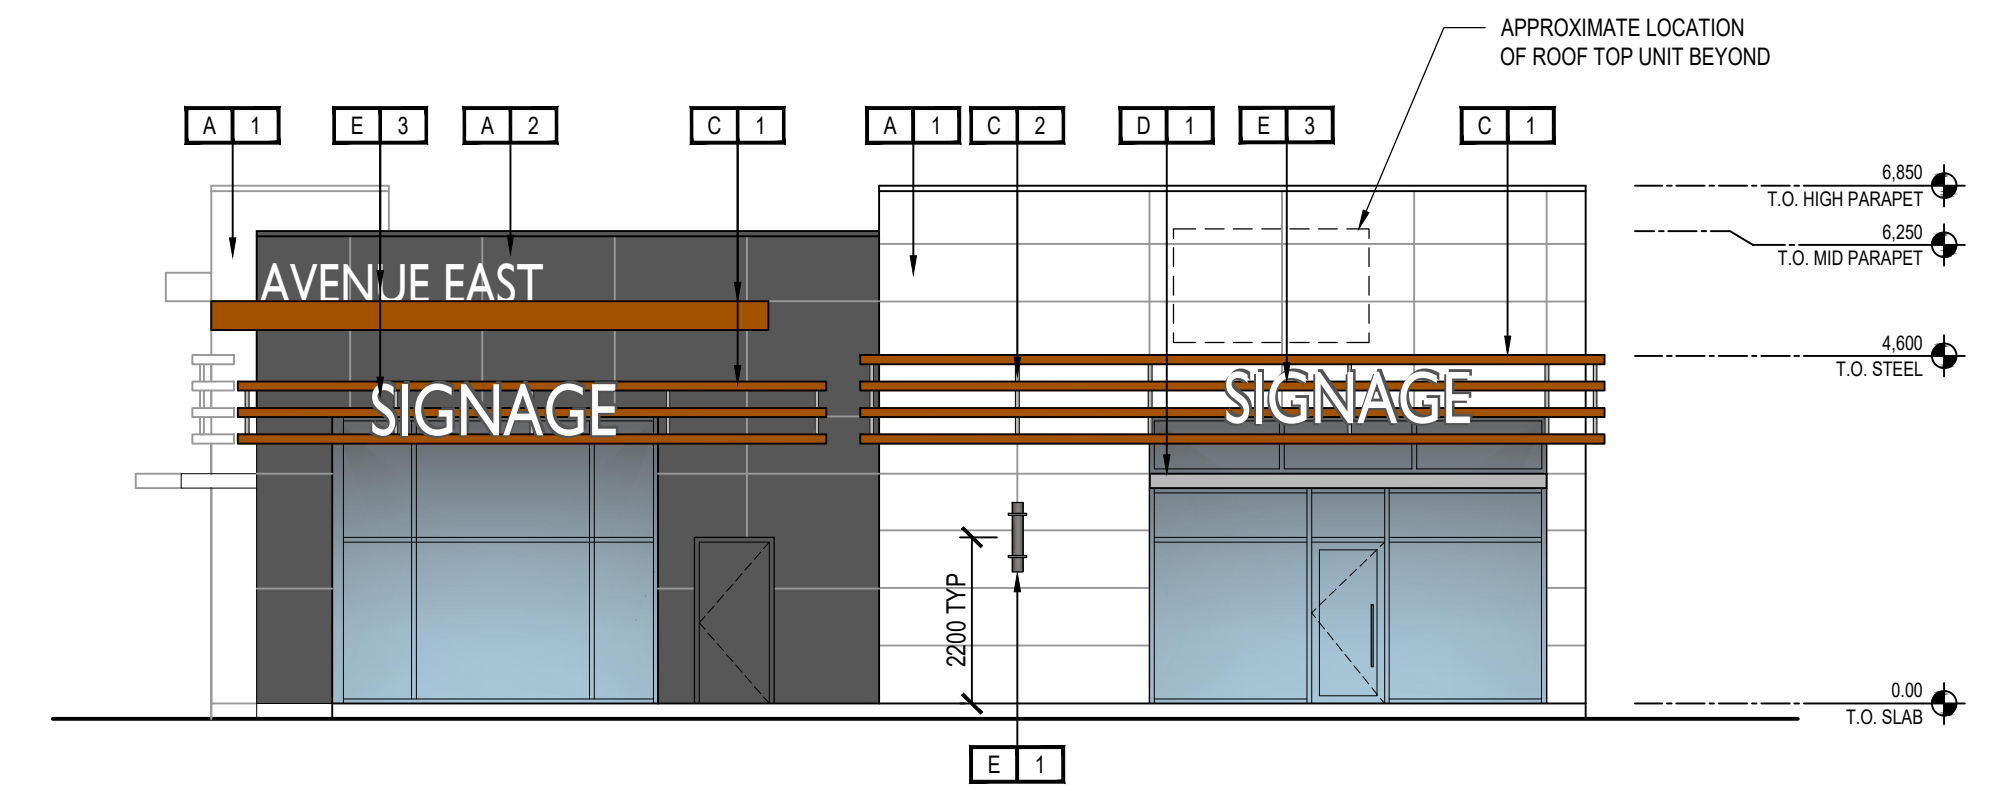

2 EAST ELEVATION
A-301 SCALE: 1:100

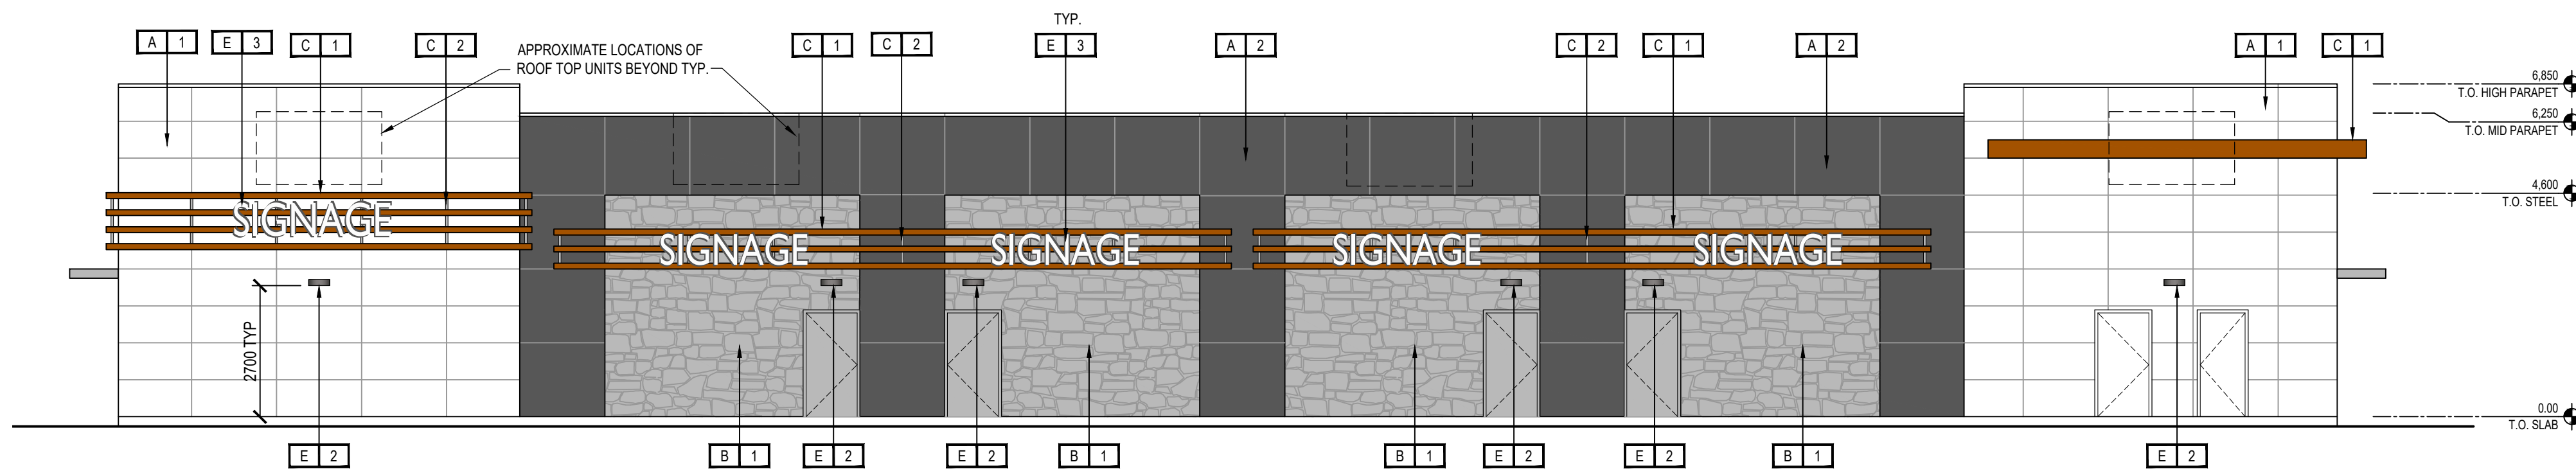

3 NORTH ELEVATION
A-301 SCALE: 1:100

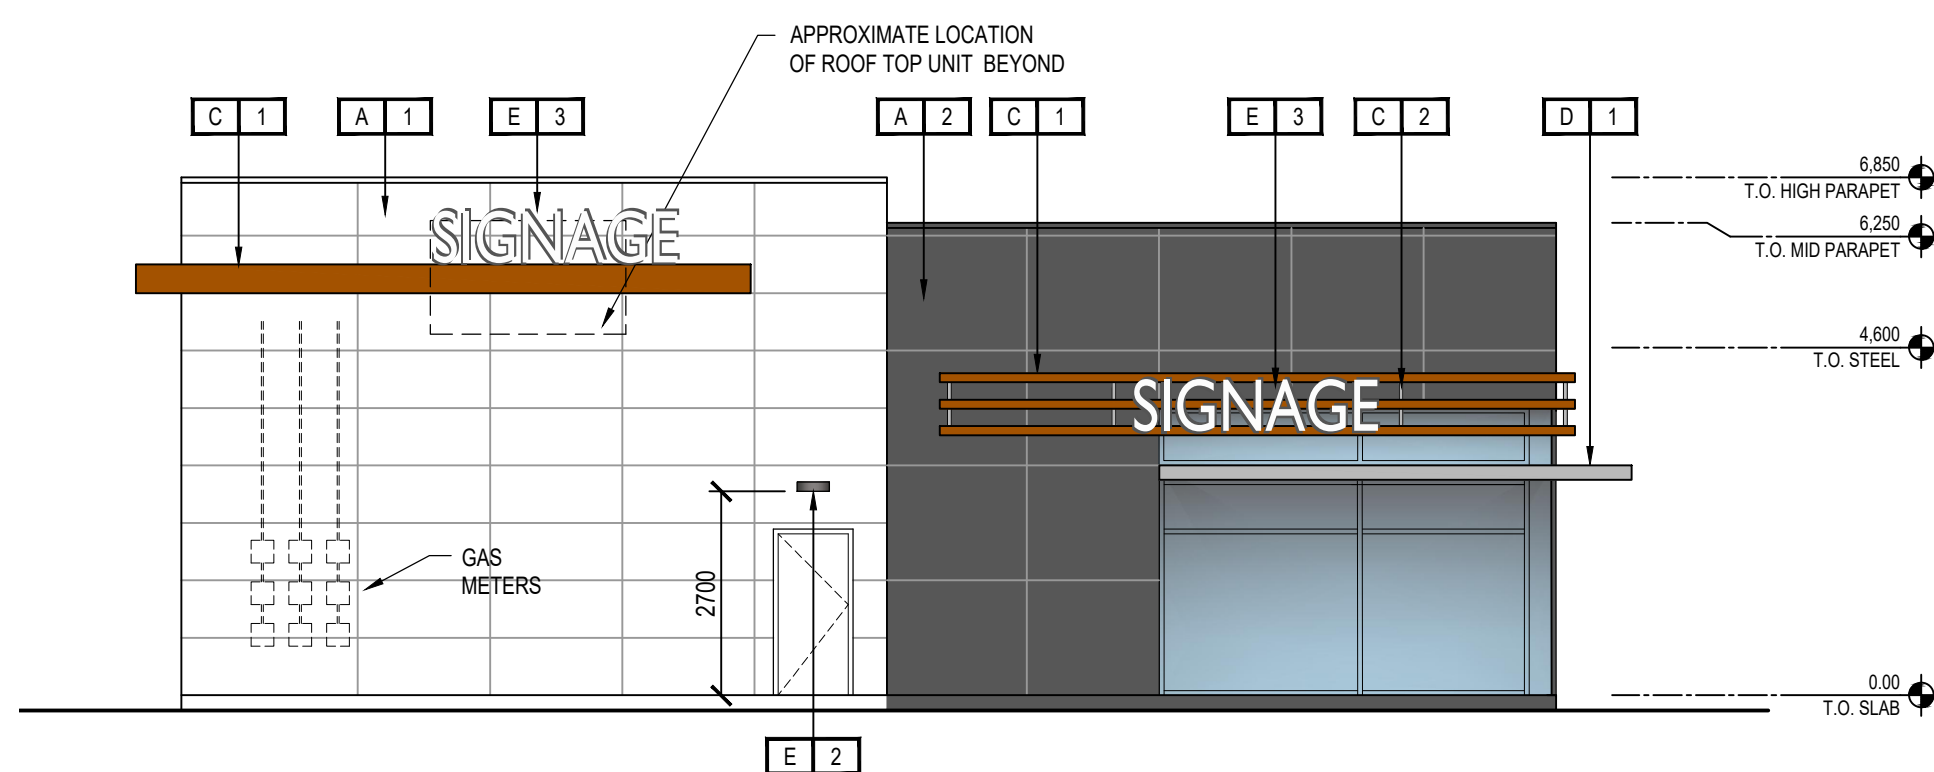

4 WEST ELEVATION
A-301 SCALE: 1:100

FINISH LEGEND

A 1	EIFS - SMOOTH COLOUR: RALPH LAUREN - RL4008 - BOX PLEAT WHITE
A 2	EIFS - SMOOTH COLOUR: RALPH LAUREN - RL4357 - NOBEL GREY
B 1	STONE VENEER, PRO-FIT LEDGES STONE, GREY
C 1	ALUMINUM SIGNAGE RACEWAY, KNOT WOOD, BLACK WALLNUT
C 2	RACEWAY FRAME, ALUMINUM FINISH
D 1	AWNING
E 1	EXTERIOR WALL SCENCE
E 2	EXTERIOR WALL PACK LIGHT FIXTURE
E 3	ILLUMINATED SIGN UNDER SEPARATE PERMIT. CONTRACTOR TO PROVIDE ELECTRICAL OUTLET.

2	AF	SITE PLAN APPROVAL - 3RD SUBMISSION	19-07-08
1	AF	SITE PLAN APPROVAL - 1ST SUBMISSION	18-12-10
ISSUE	BY	DESCRIPTION	DATE
		YY-MM-DD	

GENERAL NOTES:
DO NOT SCALE DRAWINGS. USE ONLY DRAWINGS MARKED "ISSUED FOR CONSTRUCTION". VERIFY CONFIGURATIONS & DIMENSIONS ON SITE BEFORE BEGINNING WORK. NOTIFY ARCHITECT IMMEDIATELY OF ANY ERRORS, OMISSIONS OR DISCREPANCIES.

CLIENT: 2445595 ONTARIO INC.
MAILING ADDRESS: 64 Honour Oak, Cres BRAMPTON, ON, L6Y 2Y4

DEVELOPMENT CONSULTANT: API DEVELOPMENT CONSULTANTS INC. 1282 CORNWALL ROAD OAKVILLE, ON L6J 7W5, CANADA

ARCHITECT: SAPLYS ARCHITECTS INC. 610 FORD DRIVE SUITE 338 OAKVILLE, ON L6J 7W4, CANADA

PROJECT: OWEN SOUND COMMERCIAL DEVELOPMENT
1200 16th AVENUE EAST, OWEN SOUND, ONTARIO

DRAWING TITLE: ELEVATIONS

BY: AF CHECKED: ED ISSUED FOR: SEE TABLE ABOVE
PROJECT NO: A17-066A SHEET NO: A-301
SCALE: 1:100