

WOOD DECK

PLAN & SECTION

PERMIT APPLICATION NO. _____


REVIEWED BY: _____

DATE: _____

DWG. NO.

D01

07-98

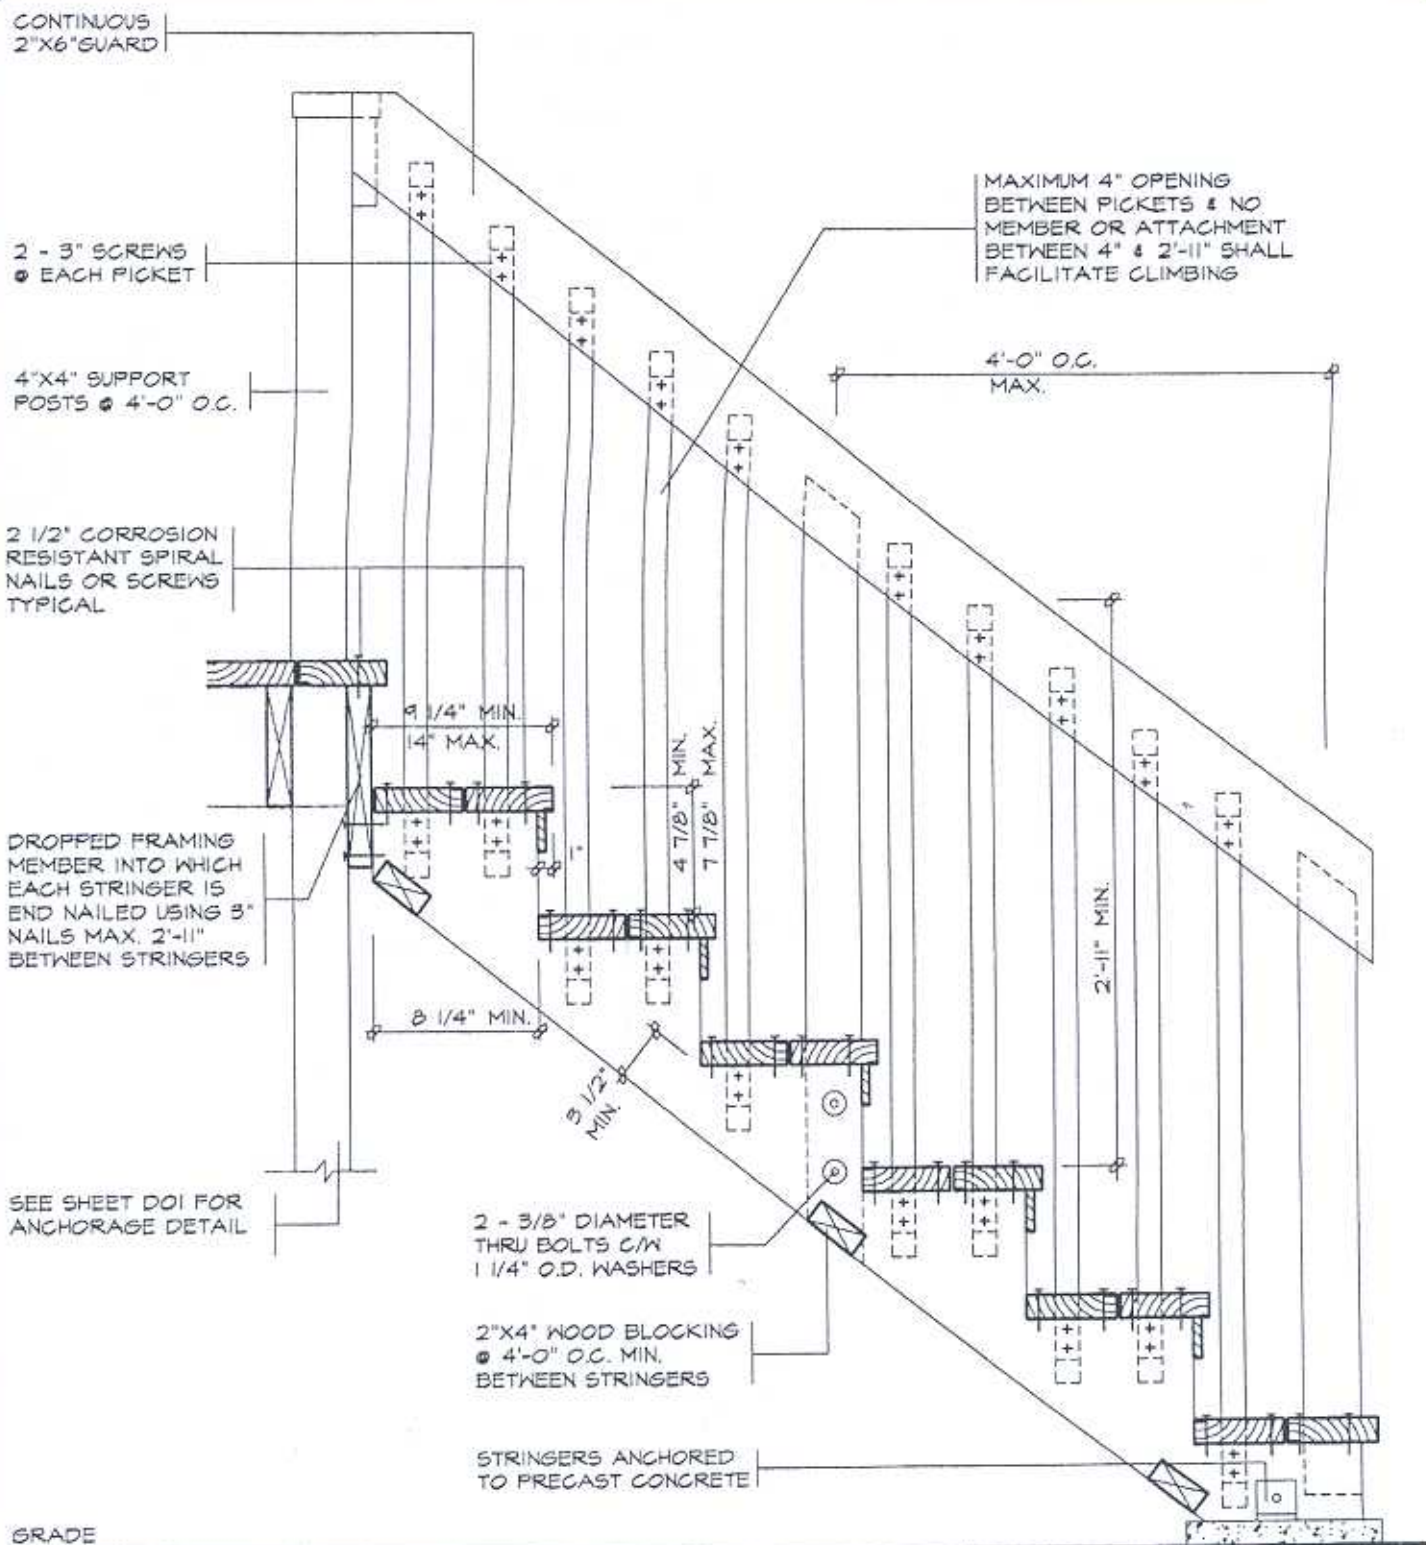

SECTION 'B'

GENERAL NOTES

1. SITE PLAN OR SURVEY IS REQUIRED SHOWING ALL LOT LINES & DIMENSIONS SIZE & LOCATION OF ALL EXISTING BUILDINGS, LOCATION & SIZE OF DECK
2. LUMBER NO. 2 SPF OR BETTER, WOOD POSTS MIN. 4"x4" (SOLID). USE CORROSION RESISTANT SPIRAL NAILS OR SCREWS.
3. DECK IS NOT PERMITTED TO BE SUPPORTED ON BRICK VENEER
4. CONCRETE PIERS SHALL BEAR ON UNDISTURBED SOIL. THE BEARING CAPACITY OF THE SOIL SHALL BE DETERMINED PRIOR TO CONSTRUCTION
5. PROVIDE A HANDRAIL 31"-38" HIGH ON STAIRS IF MORE THAN THREE RISERS. PROVIDE A GUARD ON BOTH SIDES IN ACCORDANCE W THE DETAIL ABOVE WHERE THE STAIR EXCEEDS 6 RISERS.

JOIST SPAN	PIER SIZE				BEAM SIZE				JOIST SIZE	
	PIER SPACING				PIER SPACING					
	4'	6'	8'	10'	4'	6'	8'	10'		
1500 PSF	6'	8"φ	10"φ	12"φ	14"φ	2/2"x6"	2/2"x6"	2/2"x8"	2/2"x10"	2"x6"
	8'	10"φ	12"φ	14"φ	16"φ	2/2"x6"	2/2"x8"	2/2"x10"	2/2"x12"	2"x6"
	10'	12"φ	14"φ	16"φ	18"φ	2/2"x6"	2/2"x8"	2/2"x10"	2/2"x12"	2"x8"
	12'	12"φ	14"φ	16"φ	18"φ	2/2"x6"	2/2"x8"	2/2"x10"	2/2"x12"	2"x10"
2500 PSF	6'	8"φ	8"φ	10"φ	10"φ	2/2"x6"	2/2"x6"	2/2"x8"	2/2"x10"	2"x6"
	8'	8"φ	10"φ	10"φ	12"φ	2/2"x6"	2/2"x8"	2/2"x10"	2/2"x12"	2"x6"
	10'	8"φ	10"φ	12"φ	14"φ	2/2"x6"	2/2"x8"	2/2"x10"	2/2"x12"	2"x8"
	12'	10"φ	12"φ	14"φ	14"φ	2/2"x6"	2/2"x8"	2/2"x10"	2/2"x12"	2"x10"
4000 PSF	6'	8"φ	8"φ	8"φ	8"φ	2/2"x6"	2/2"x6"	2/2"x8"	2/2"x10"	2"x6"
	8'	8"φ	8"φ	8"φ	10"φ	2/2"x6"	2/2"x8"	2/2"x10"	2/2"x12"	2"x6"
	10'	8"φ	8"φ	10"φ	12"φ	2/2"x6"	2/2"x8"	2/2"x10"	2/2"x12"	2"x8"
	12'	8"φ	10"φ	12"φ	12"φ	2/2"x6"	2/2"x8"	2/2"x10"	2/2"x12"	2"x10"



WOOD DECK

STAIR SECTION NOTES & TABLE

PERMIT APPLICATION NO.

REVIEWED BY:

DATE:

DWG. NO.

DO2

07-98