

1 GROUND FLOOR PLAN  
A201 1/8" = 1'-0"

Name	GROSS AREA WITHOUT DEDUCTIONS		GROSS AREA WITH DEDUCTIONS	
	SF	SM	SF	SM
BASEMENT AREA	9194 SF	854 m <sup>2</sup>	7371 SF	684.8 m <sup>2</sup>
GROUND FLOOR AREA	11754 SF	1092 m <sup>2</sup>	10985 SF	1020.6 m <sup>2</sup>
2ND FLOOR AREA	11236 SF	1044 m <sup>2</sup>	10824 SF	1005.5 m <sup>2</sup>
3RD FLOOR AREA	11236 SF	1044 m <sup>2</sup>	10824 SF	1005.5 m <sup>2</sup>
4TH FLOOR AREA	11236 SF	1044 m <sup>2</sup>	10824 SF	1005.5 m <sup>2</sup>
5TH FLOOR AREA	11236 SF	1044 m <sup>2</sup>	10824 SF	1005.5 m <sup>2</sup>
6TH FLOOR AREA	11236 SF	1044 m <sup>2</sup>	10824 SF	1005.5 m <sup>2</sup>
HOTEL - TOTAL AREA	77130 SF	7166 m <sup>2</sup>	72474 SF	6733.1 m <sup>2</sup>

1 SPA - 1ST SUBMISSION 18 - 12 - 10


Rev. Iss.	By	Description	Date YY-MM-DD
Revision / Issue Schedule			

DO NOT SCALE DRAWINGS. USE ONLY DRAWINGS MARKED "ISSUED FOR CONSTRUCTION". VERIFY CONFIGURATIONS & DIMENSIONS ON SITE BEFORE BEGINNING WORK. NOTIFY ARCHITECT IMMEDIATELY OF ANY ERRORS, OMISSIONS OR DISCREPANCIES.

DEVELOPMENT CONSULTANT:  
1282 Cornwall Road  
OAKVILLE, ONTARIO L6J 7W5  
P.905.337.7249

ARCHITECT:  
610 FORD DRIVE, SUITE 338  
OAKVILLE, ONTARIO L6J 7W4  
P. 416.771.6480

CLIENT:  
2445595 ONTARIO INC.  
64 Honour Oak Cres  
BRAMPTON, ON, L6Y 0H2

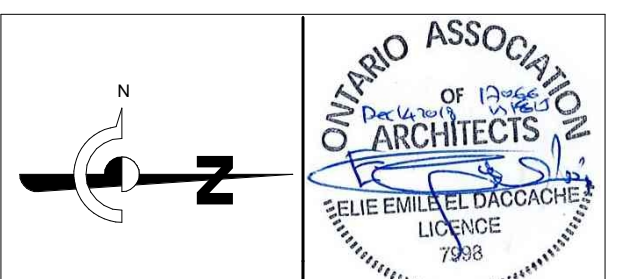

PROJECT  
**TOWNEPLACE SUITES BY MARRIOTT**  
16TH AVENUE EAST  
CLOSET MAJOR INTERSECTION: HWY NO.26 & 16TH AVENUE EAST  
OWEN SOUND, ONTARIO, CANADA

DRAWING TITLE  
**GROUND FLOOR PLAN**

BY: BL CHECKED: SPA ISSUED FOR: SPA  
PROJECT NO.: A17-066B SHEET NO.:  
SCALE: 1/8" = 1'-0"  
ISSUE DATE: 18 - 12 - 10

**A201**

1 SHEET REV/ISSUE

PLOT DATE: 12/10/2018 4:18:48 PM