
## CONTRACT No. RFT-22-024

## CITY OF OWEN SOUND 16th STREET EAST REHABILITATION AND INFRASTRUCTURE IMPROVEMENTS - PHASE 2

MAY 2022





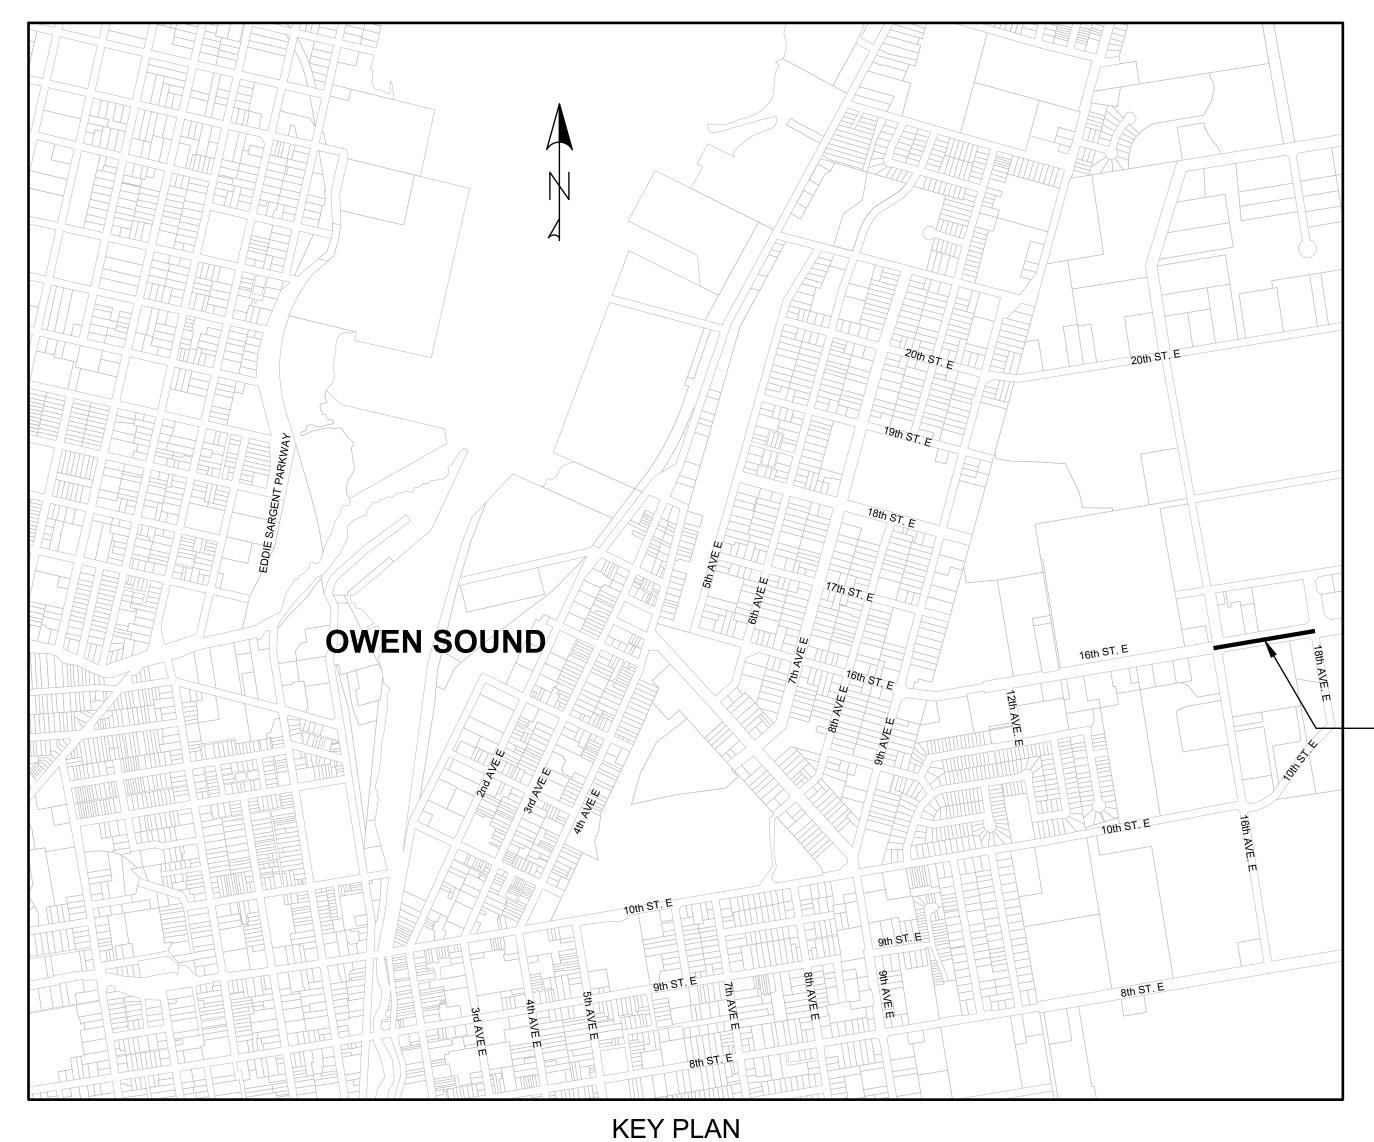



101-1450 1st AVENUE W
OWEN SOUND, ONTARIO
CANADA N4K 6W2
HONE: 519-376-7612 FAX: 519-3768008
WWW.WSP.COM


DRAWING INDEX	
DRAWING No.	DRAWING NAME
C-2.0	16TH STREET ASPHALT RESURFACING
C-2.1	16TH STREET WATERMAIN UPGRADES PLAN AND PROFILE STA 0+550 TO 0+660
C-2.2	16TH STREET WATERMAIN UPGRADES PLAN AND PROFILE STA 0+660 TO 0+800
C-2.3	16TH STREET EAST WATERMAIN UPGRADES TEMPORARY WATERMAIN PLAN
C-2.4	16TH STREET EAST PAVEMENT MARKINGS REPLACEMENT
C-2.5	16TH STREET EAST STRUCTURE REPAIR LOCATION DRAWING
G-2.0	STANDARDS AND DETAILS
G-2.1	STANDARDS AND DETAILS


16th STREET EAST FROM 9th AVE EAST TO 18th AVE EAST


ISSUED FOR TENDER
DATE OF: MAY 2022

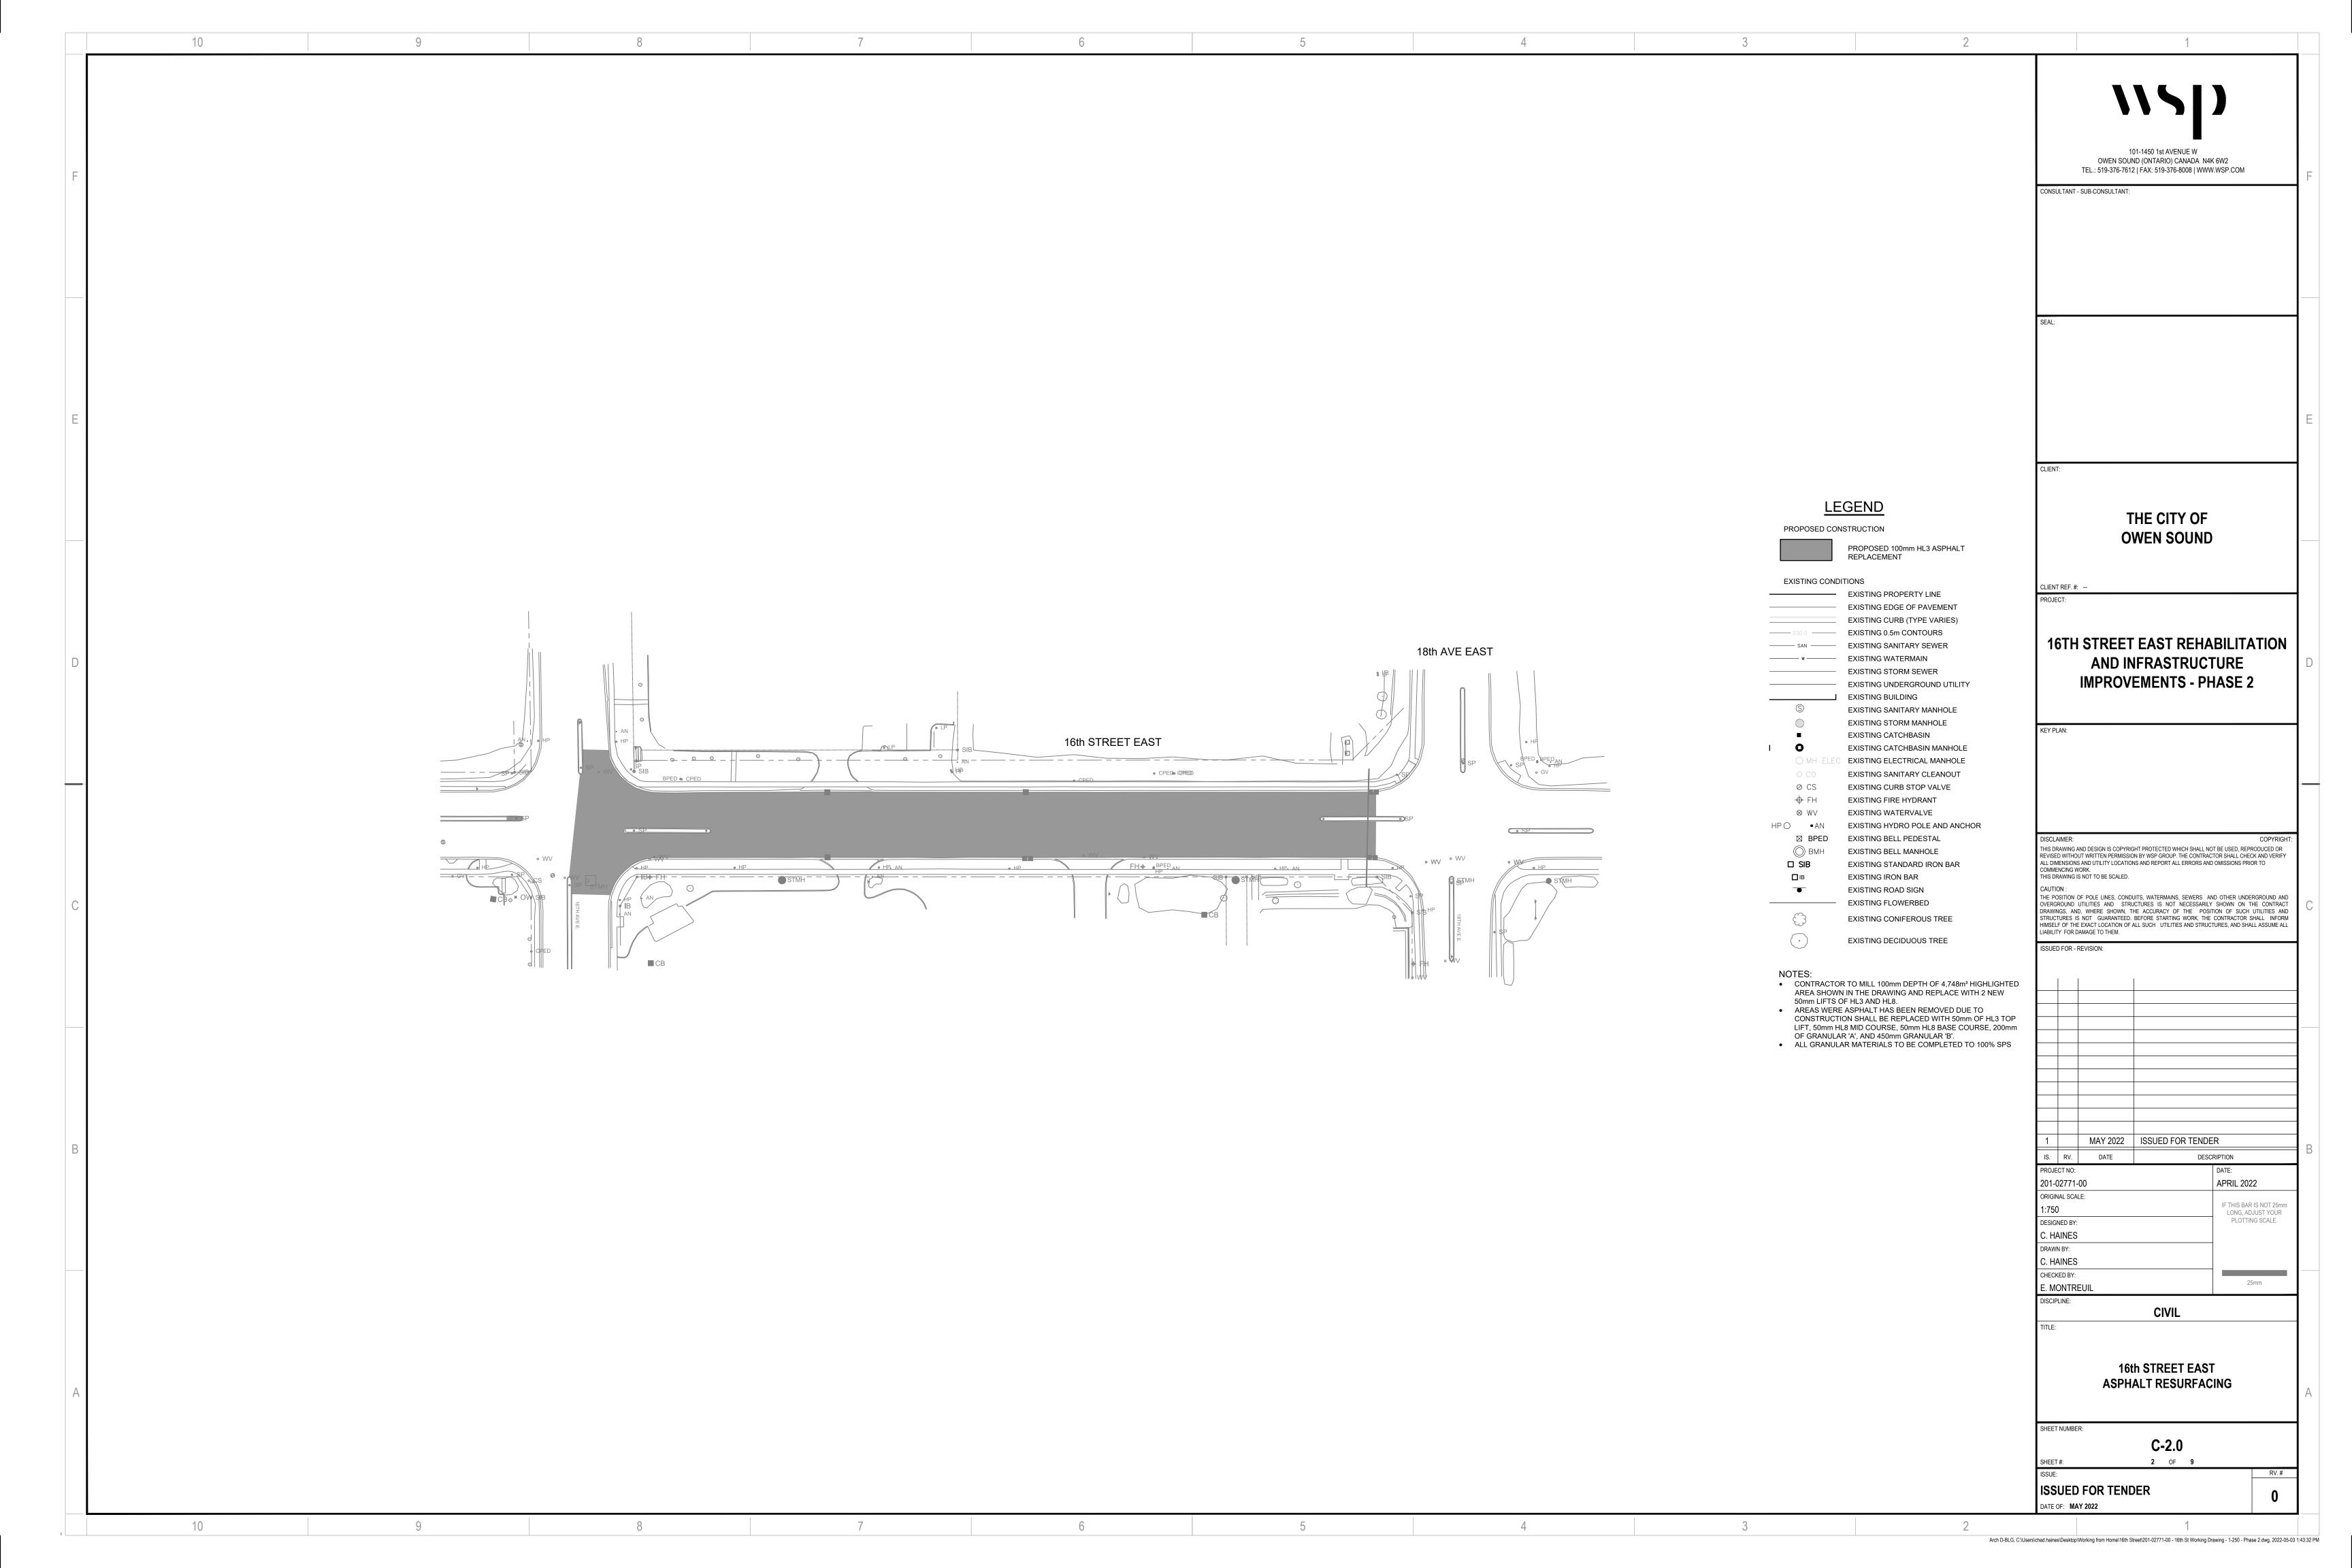


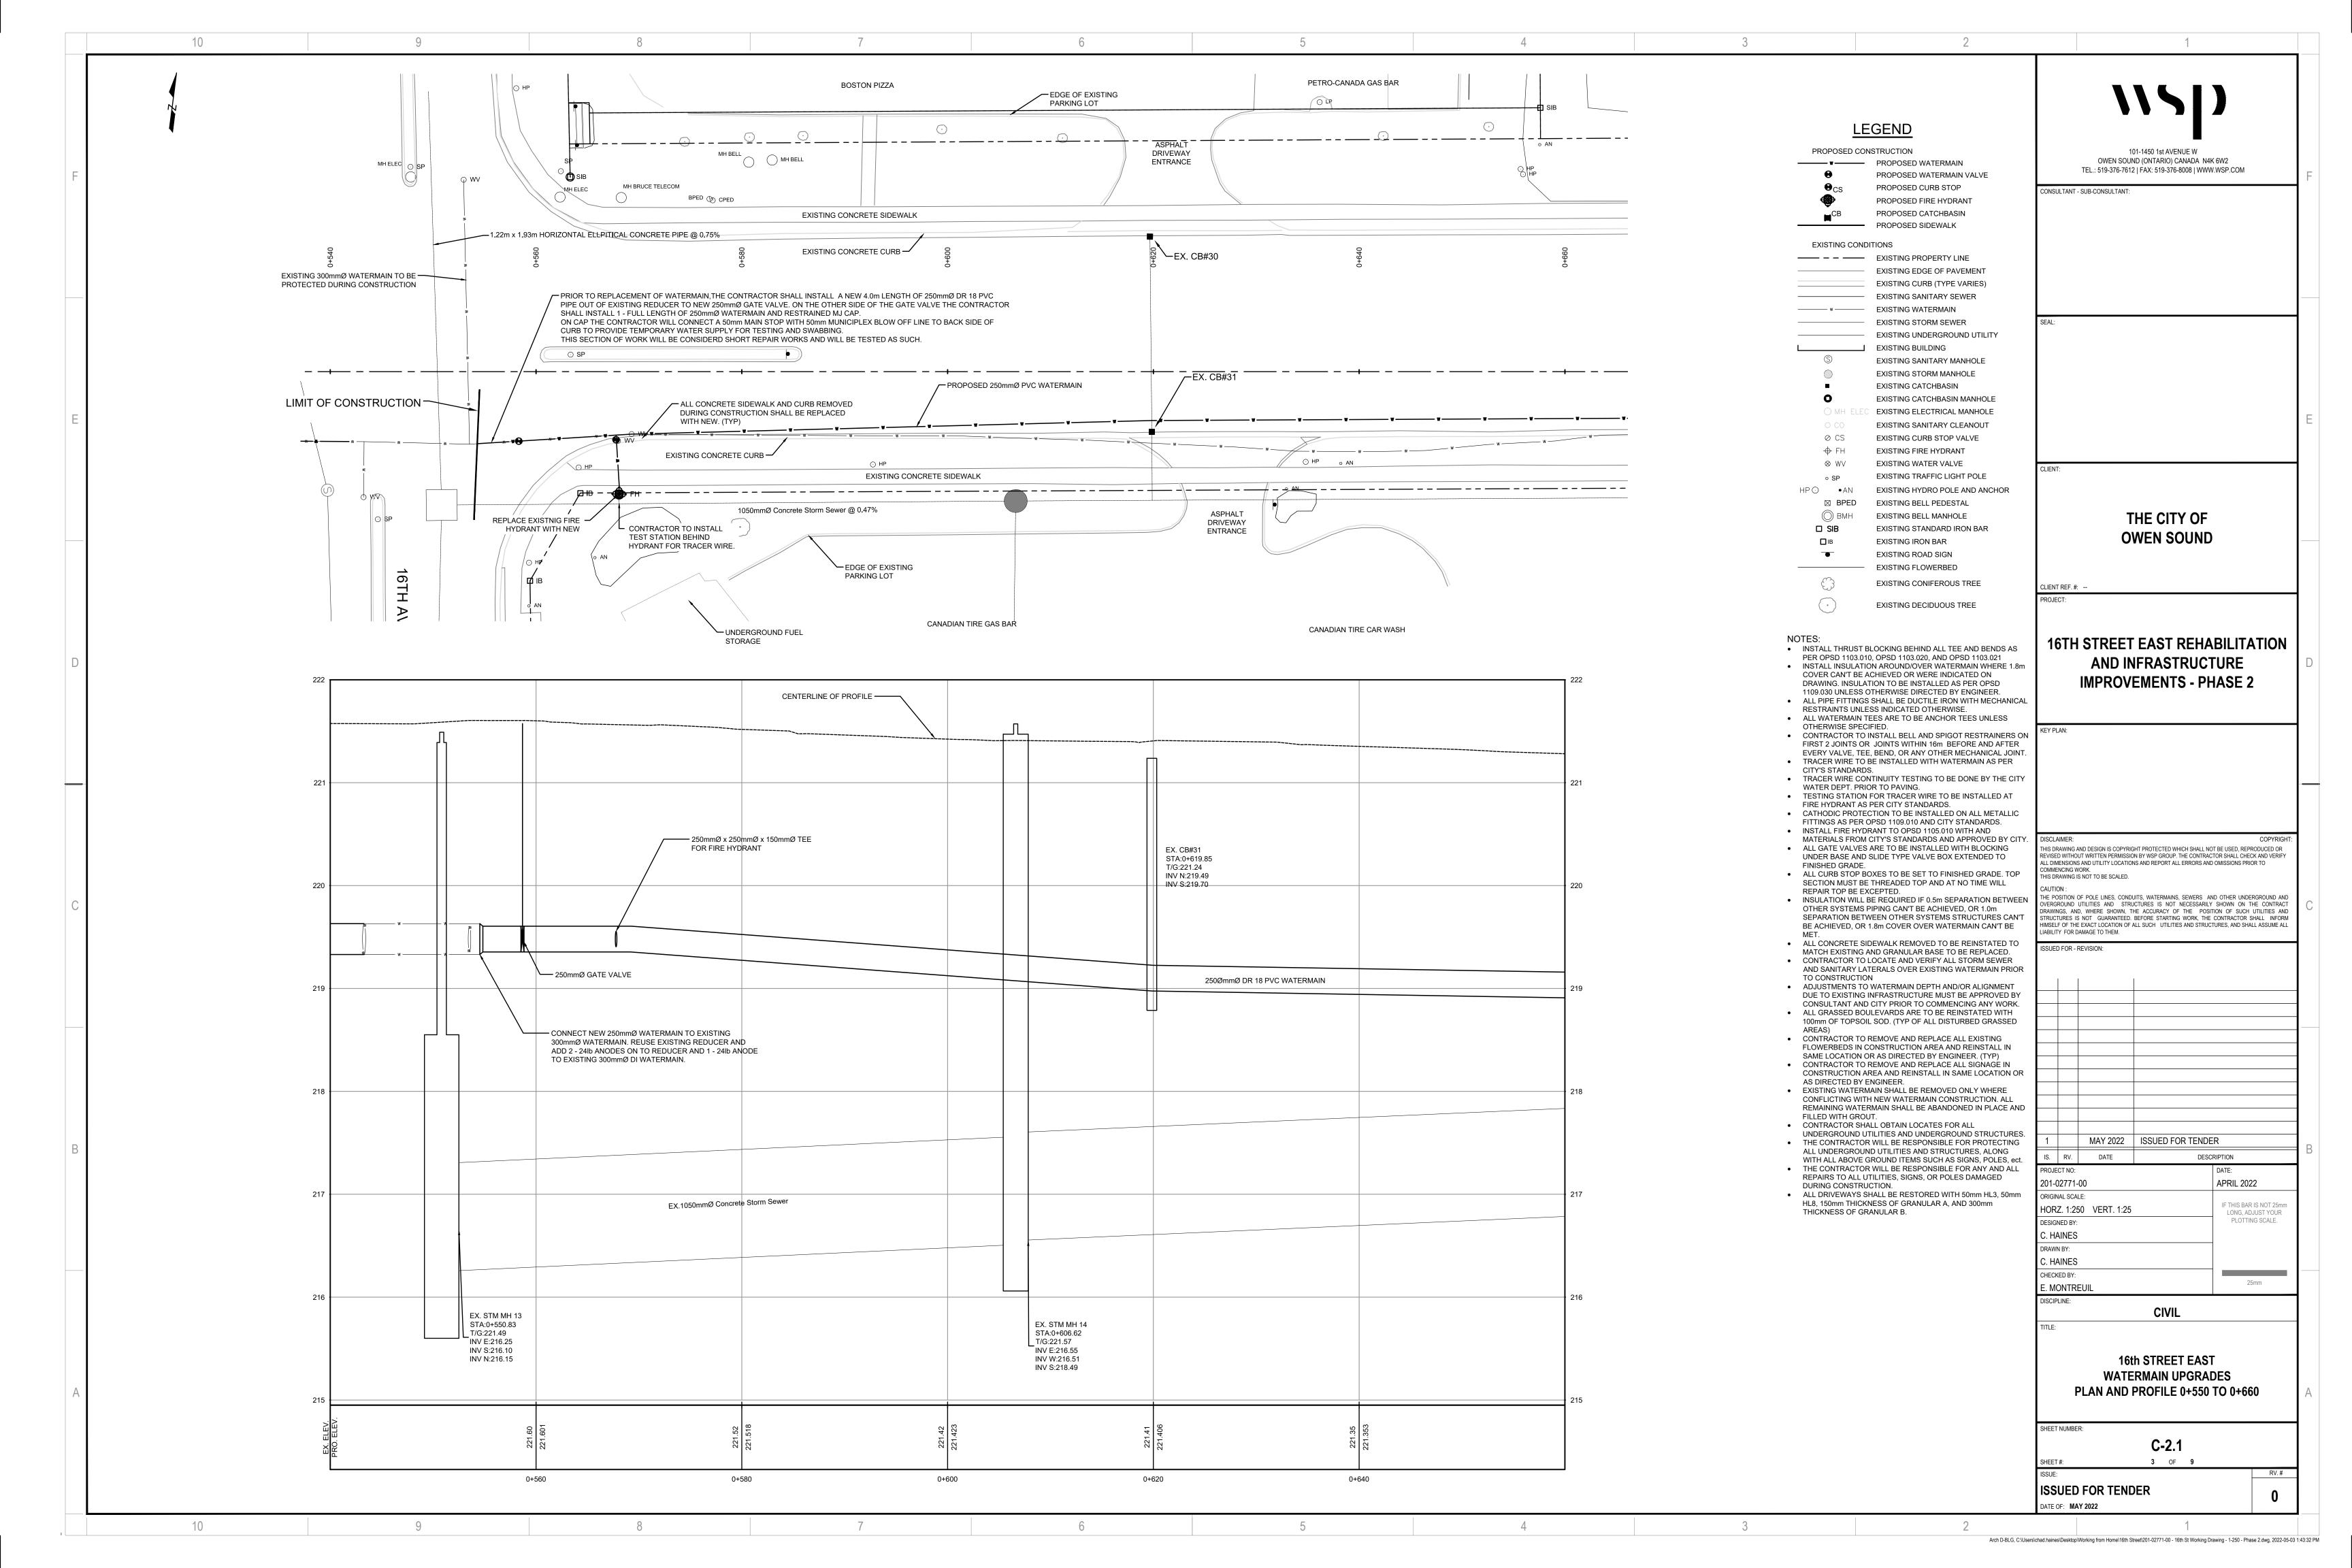


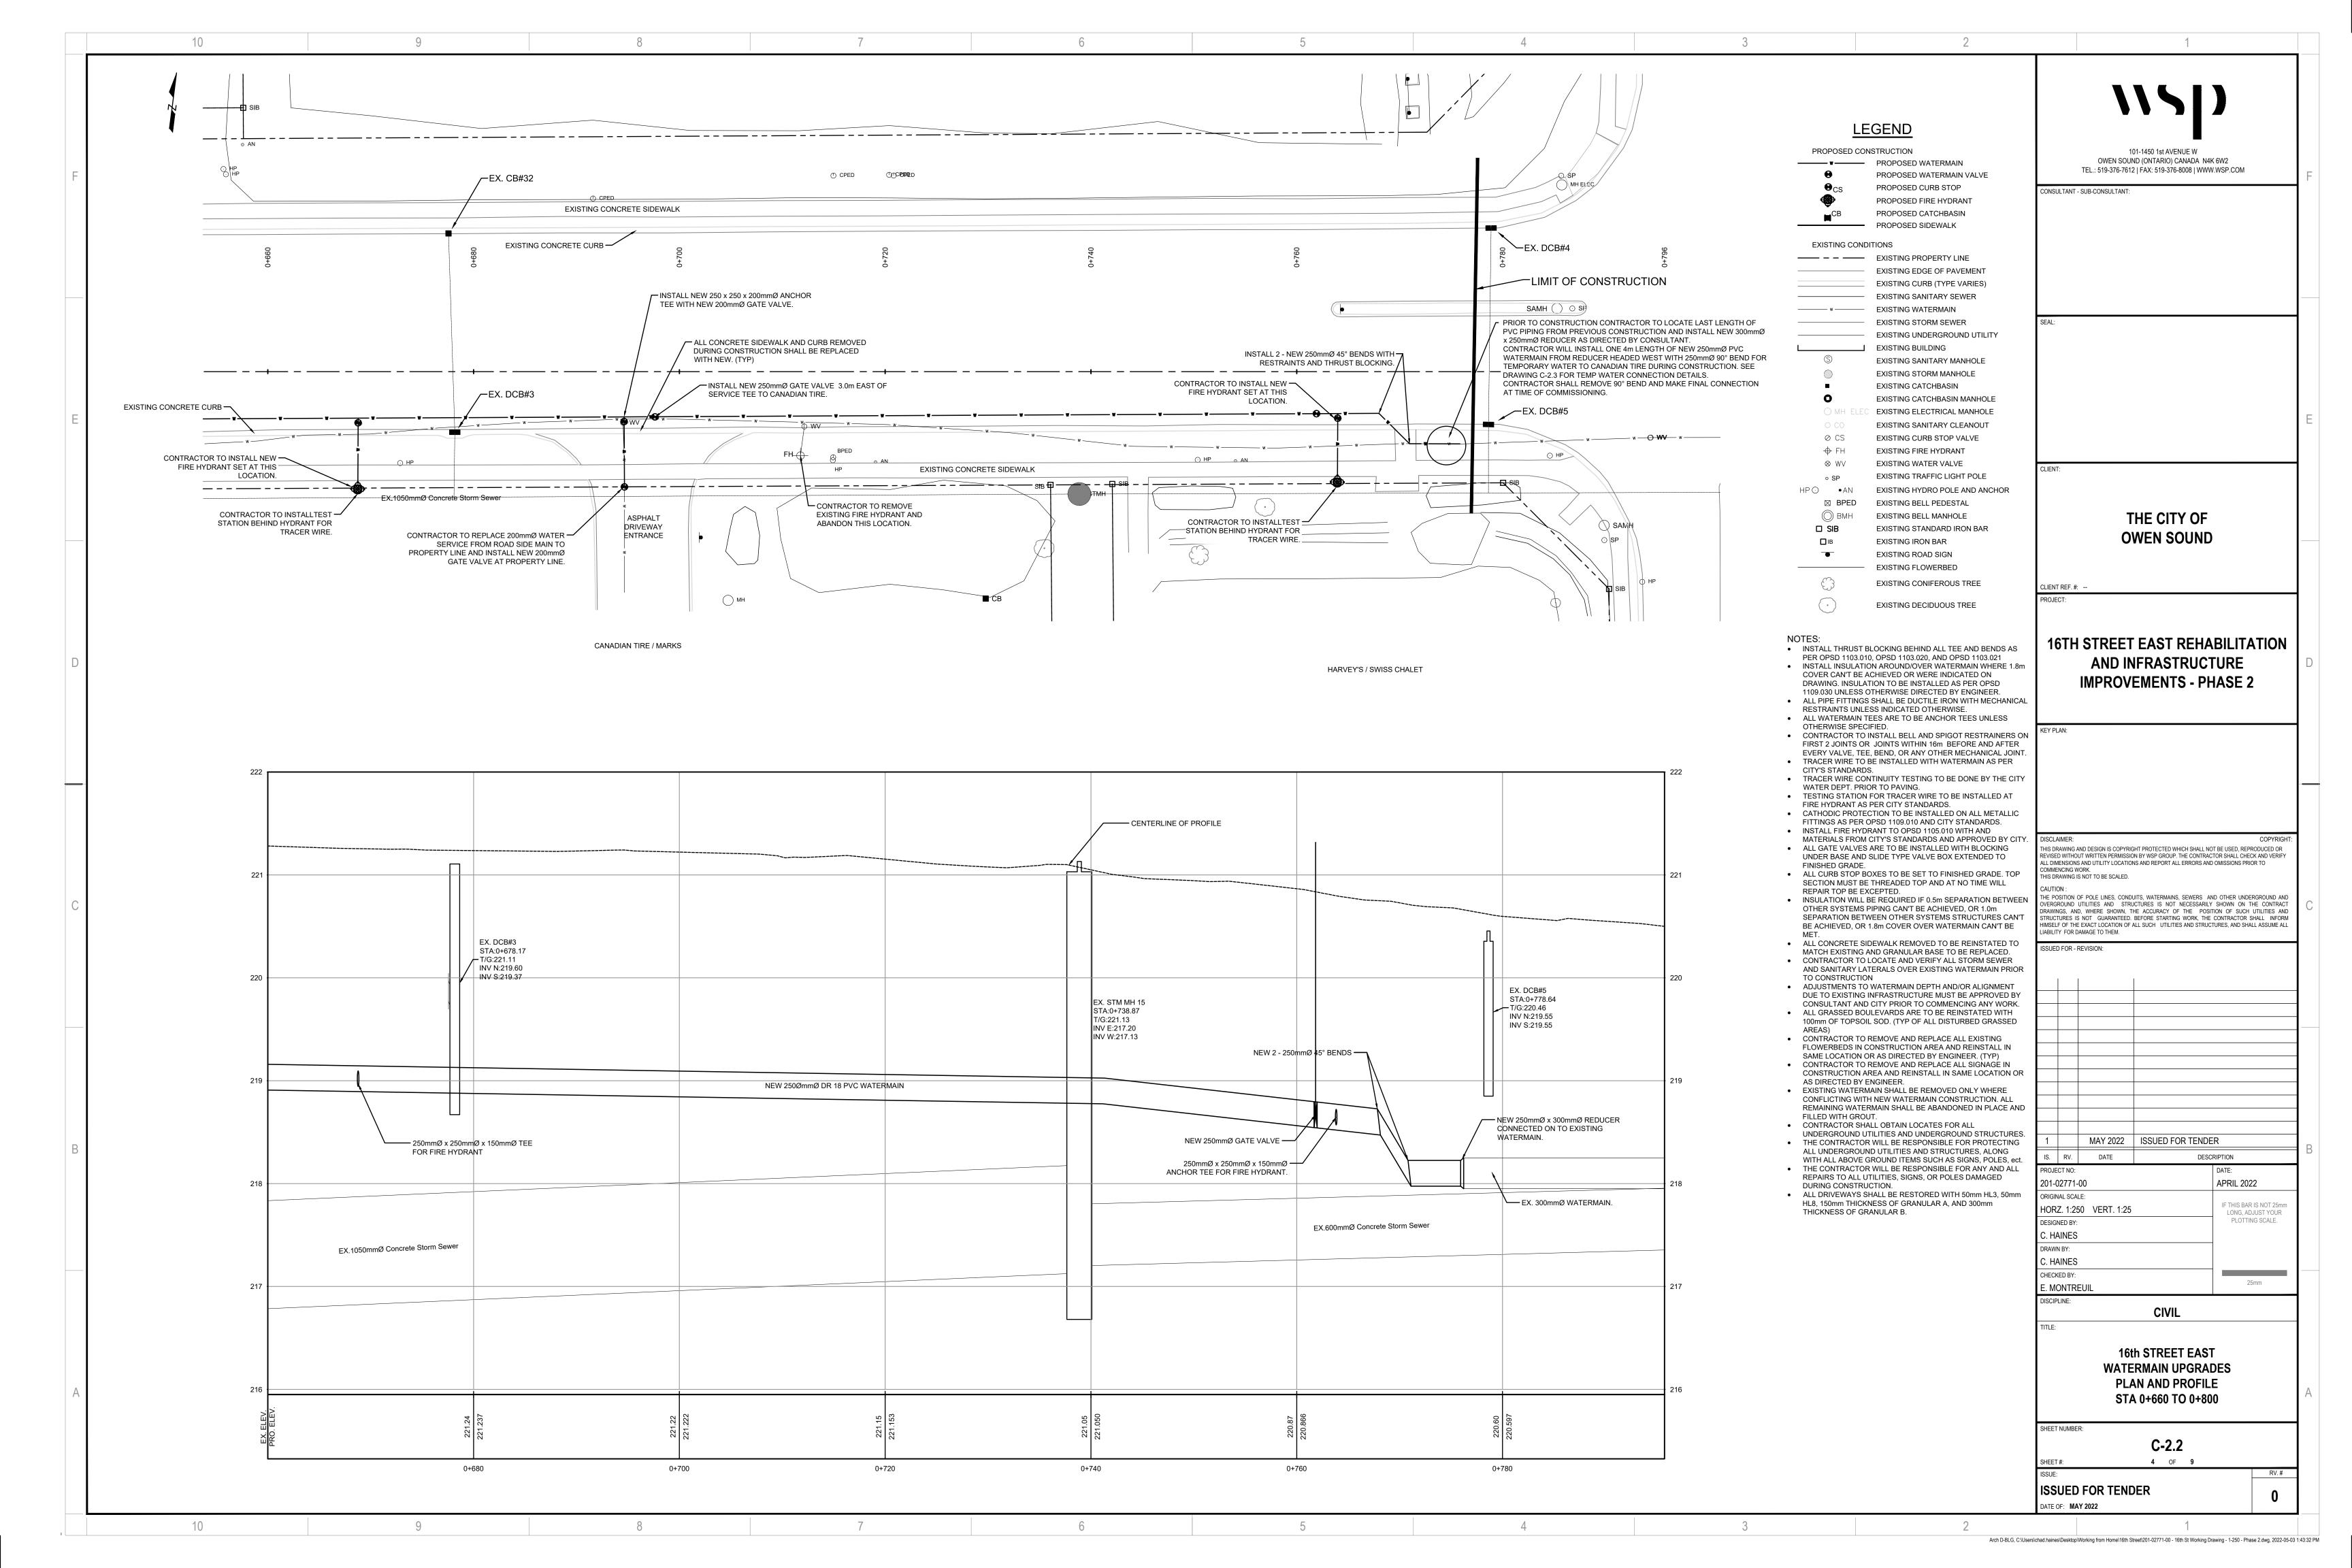


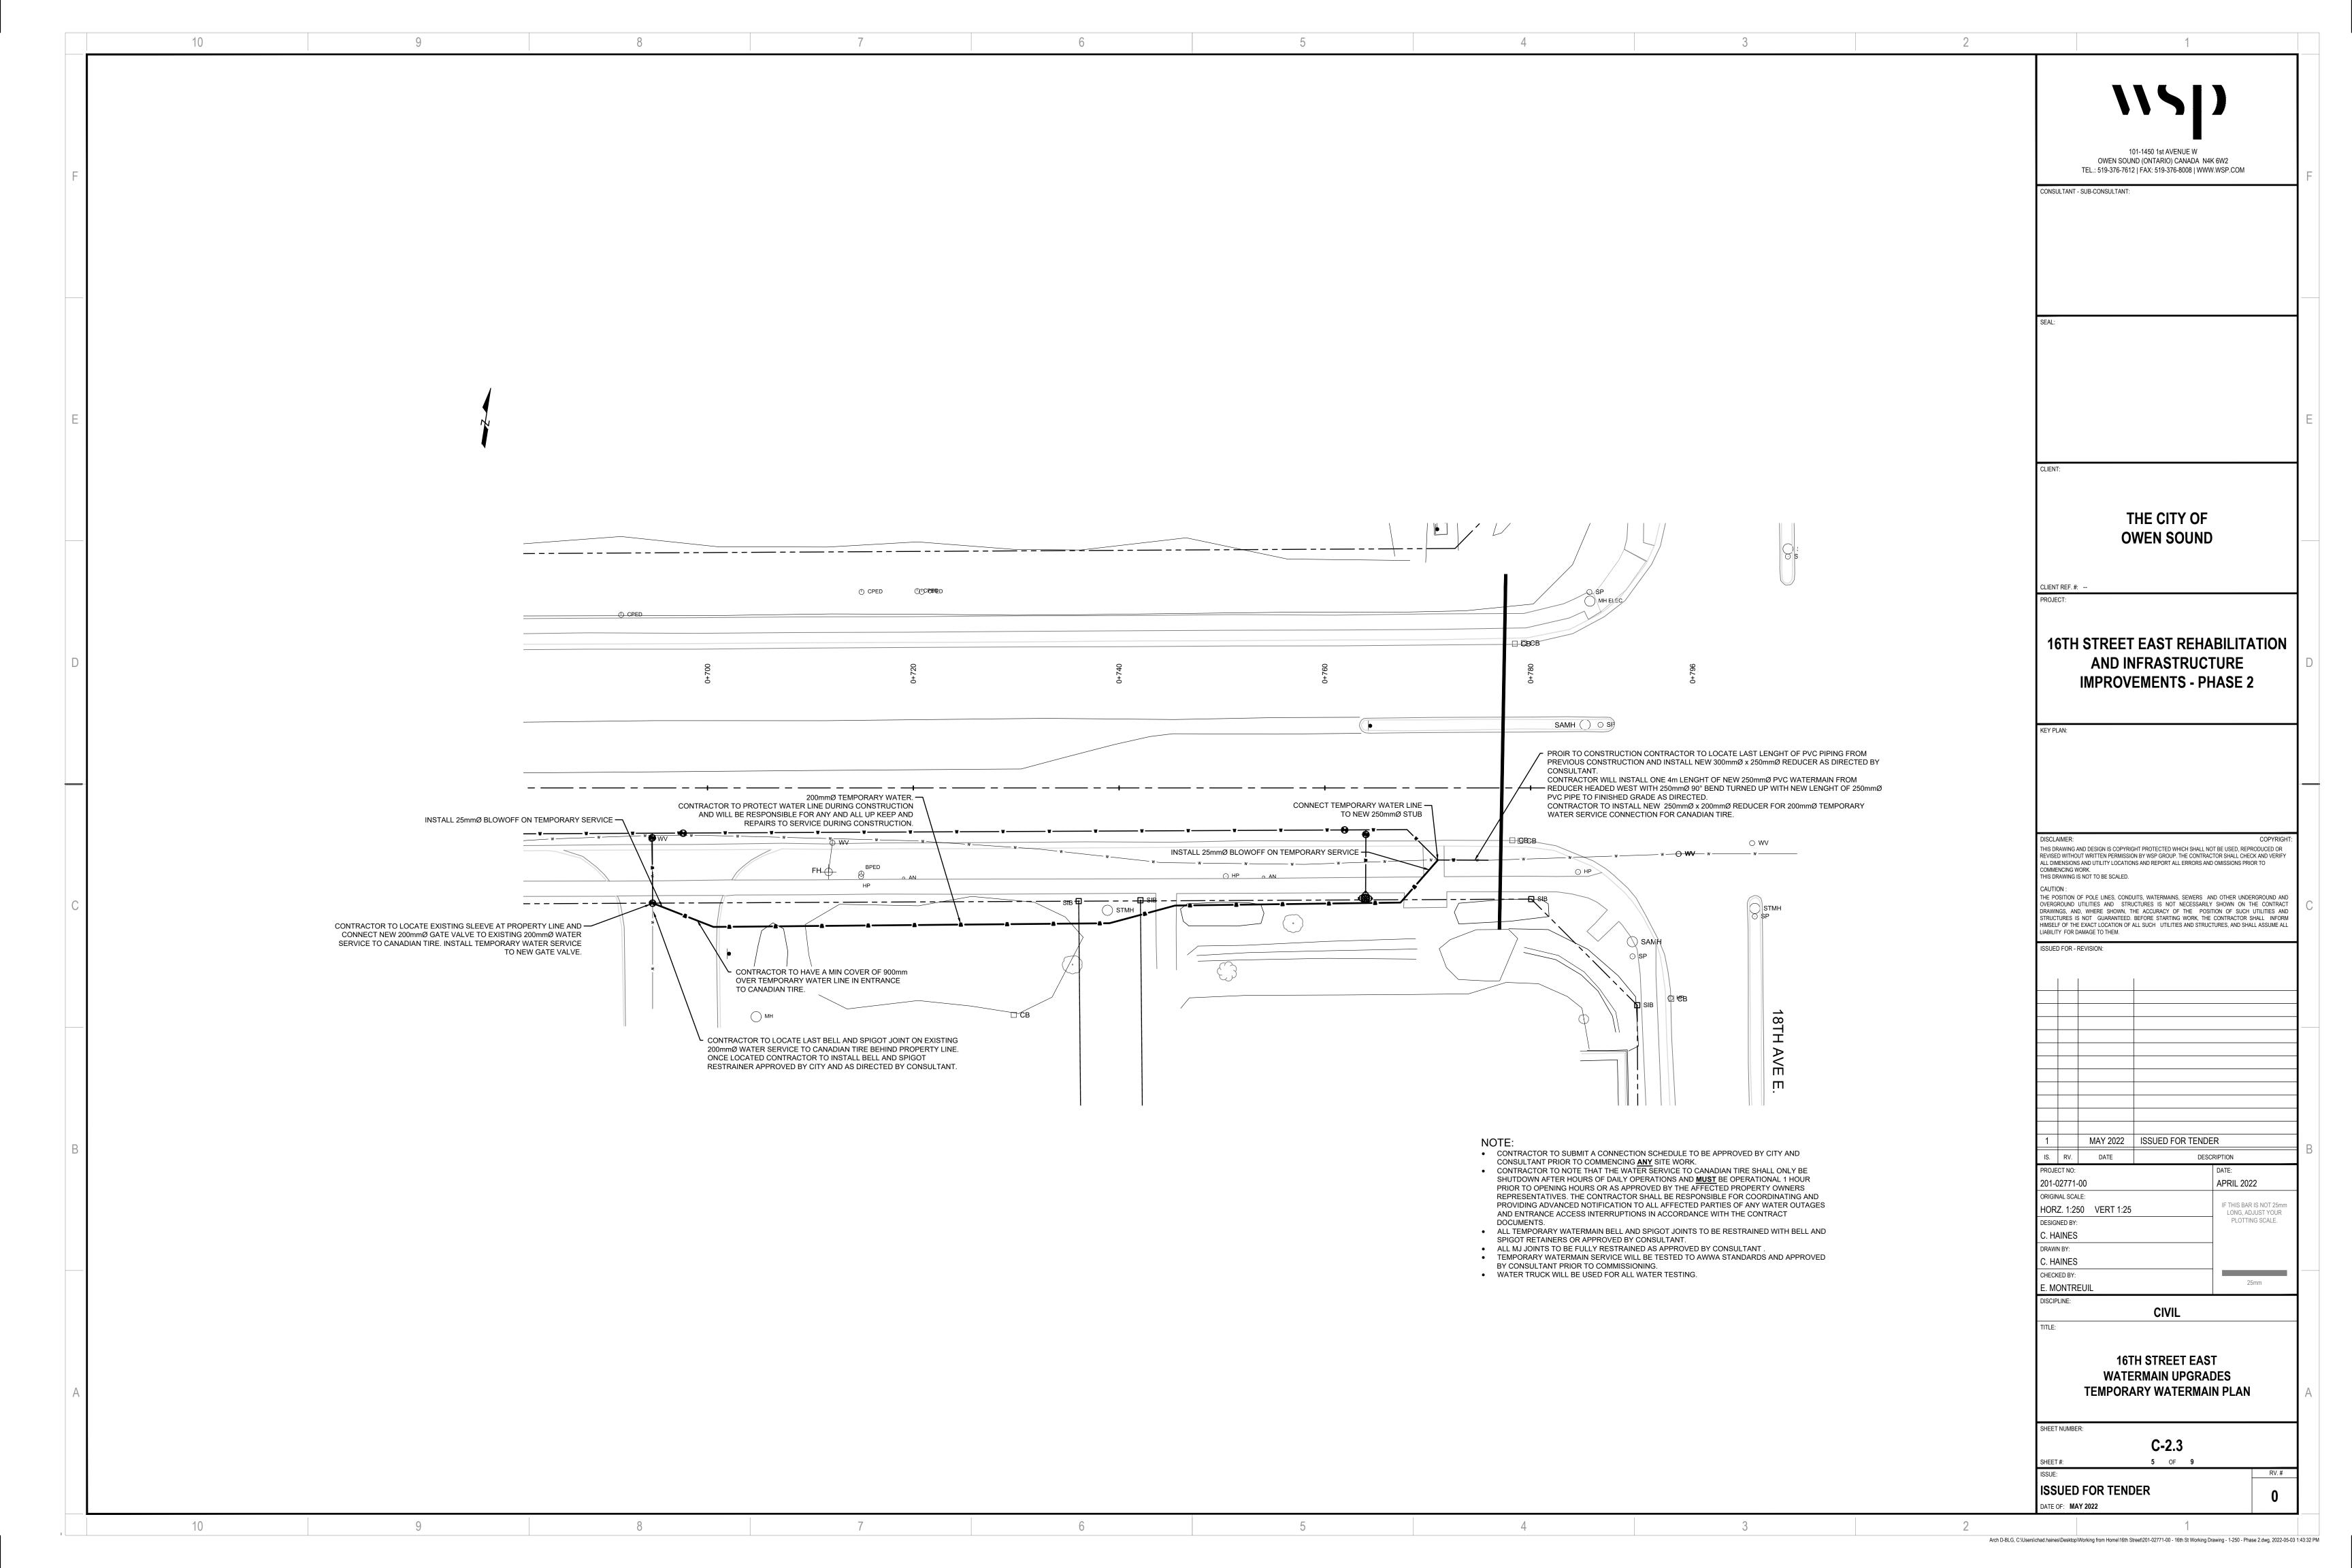


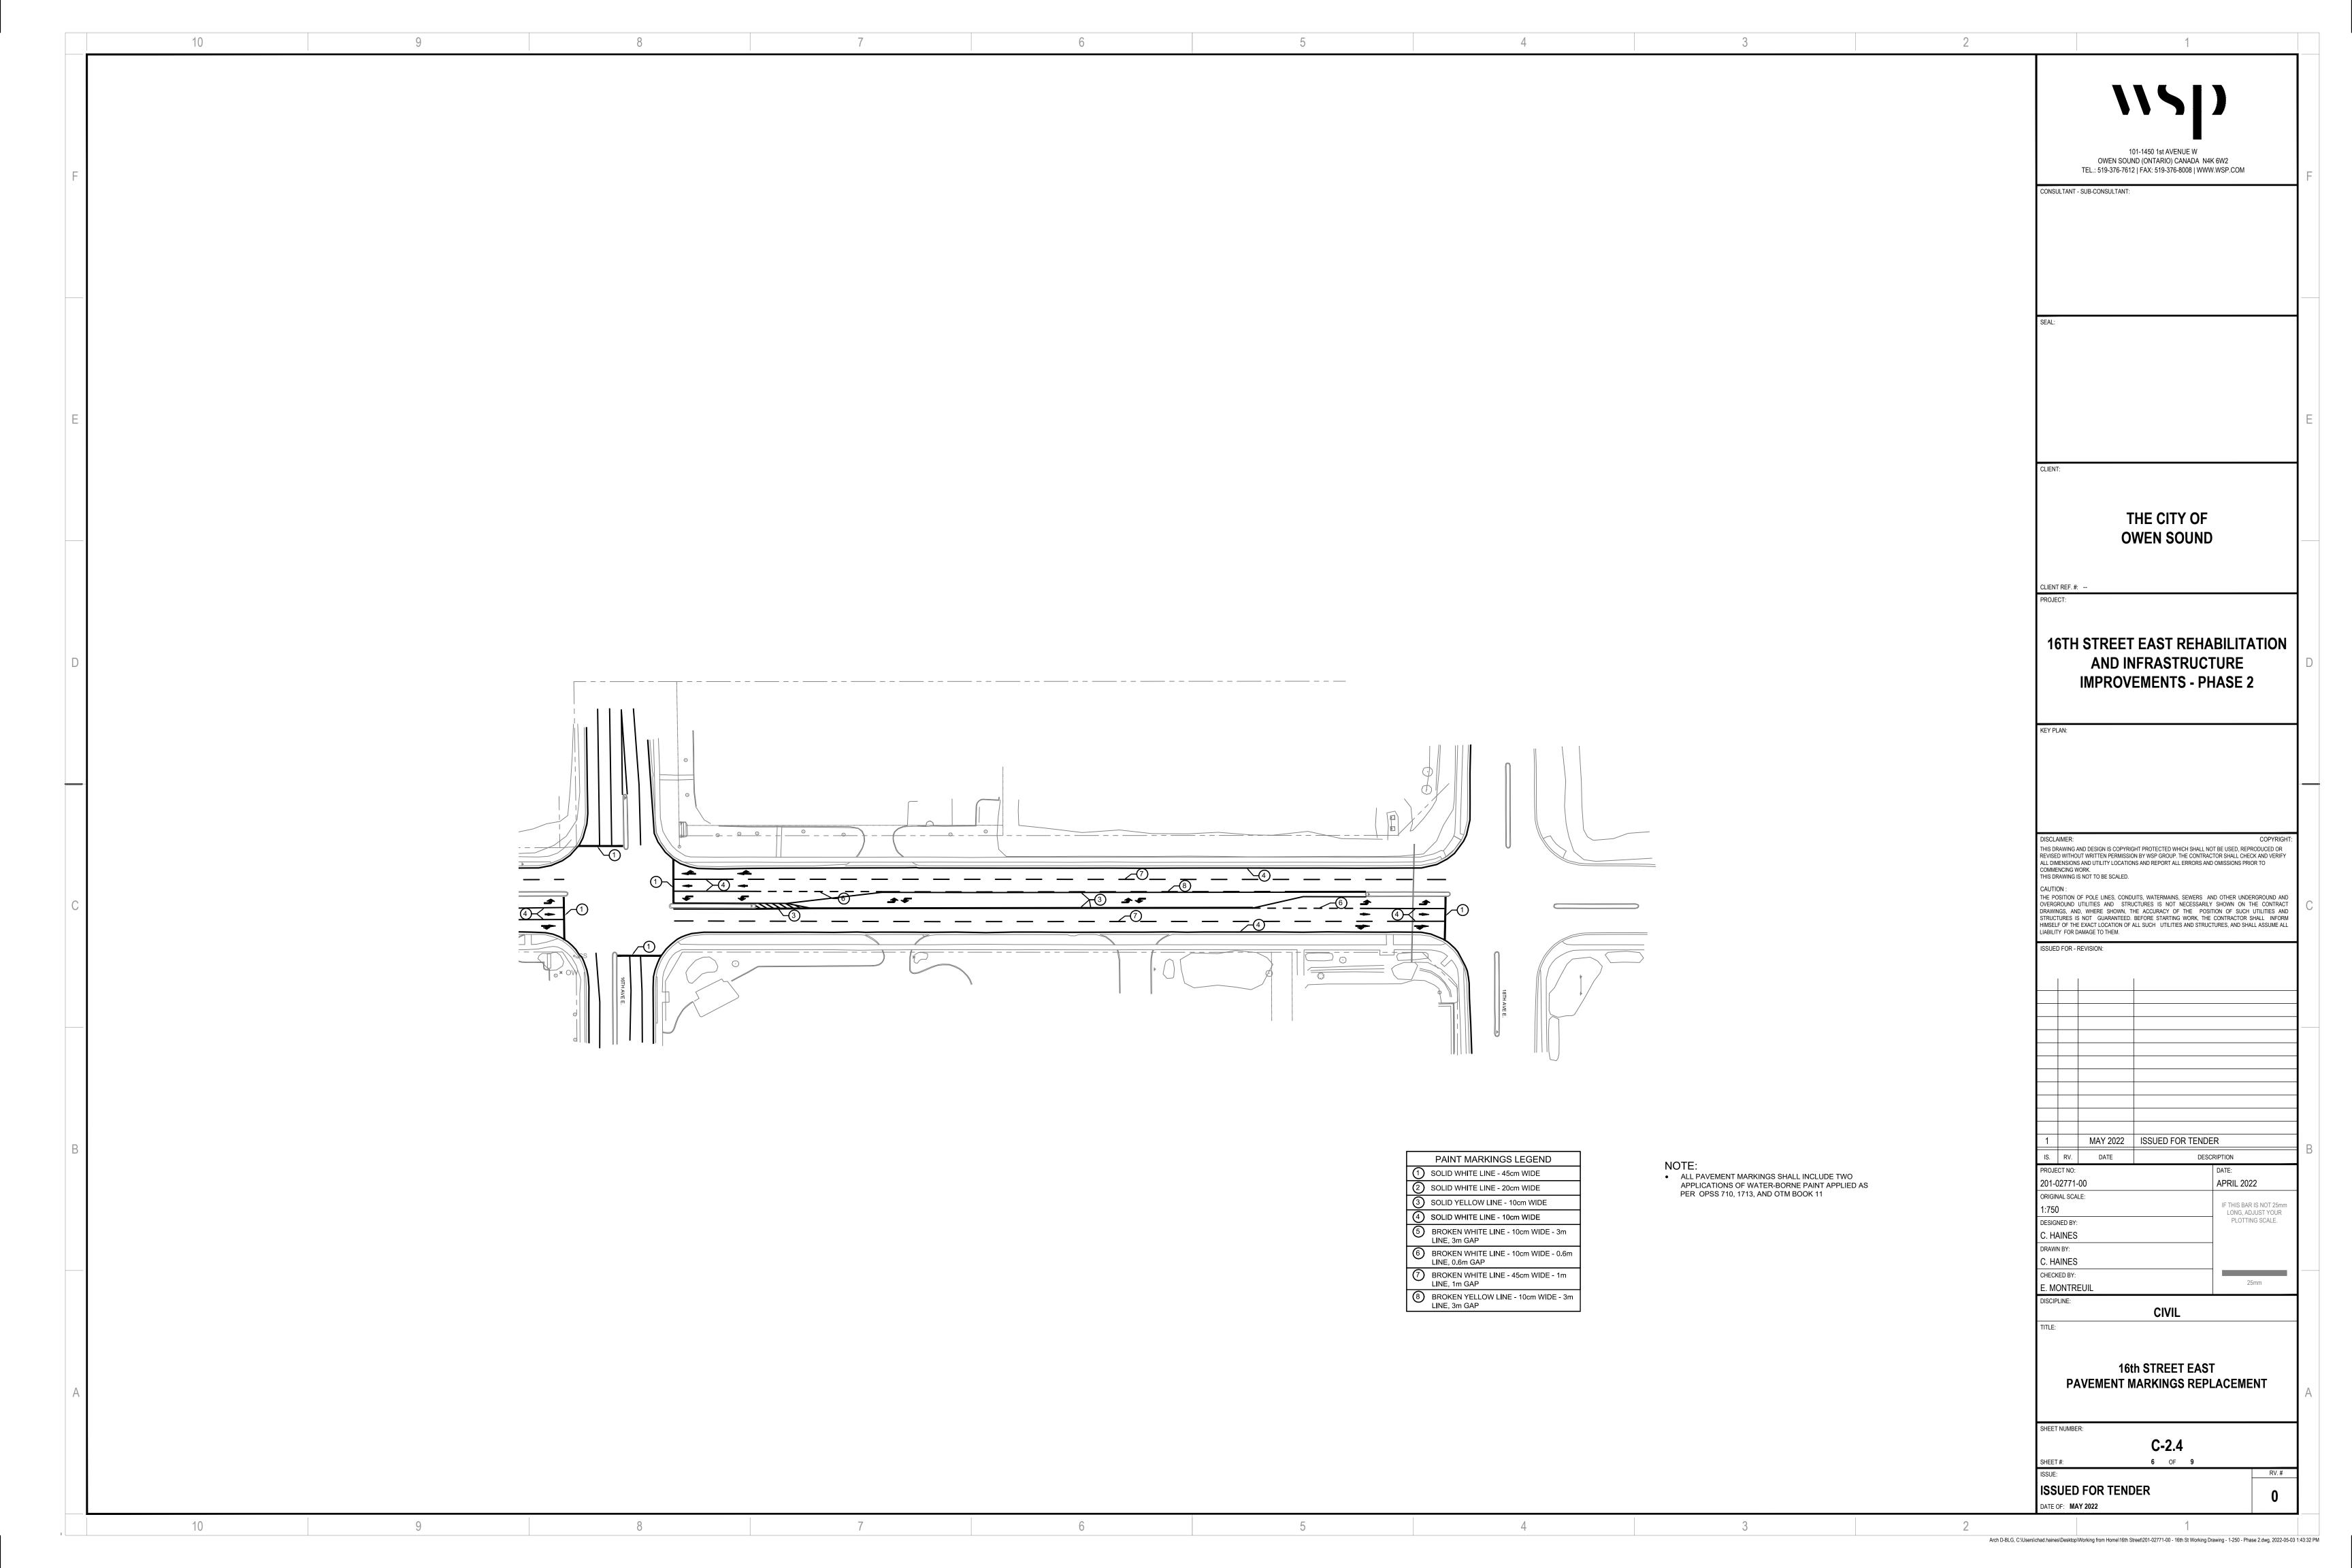


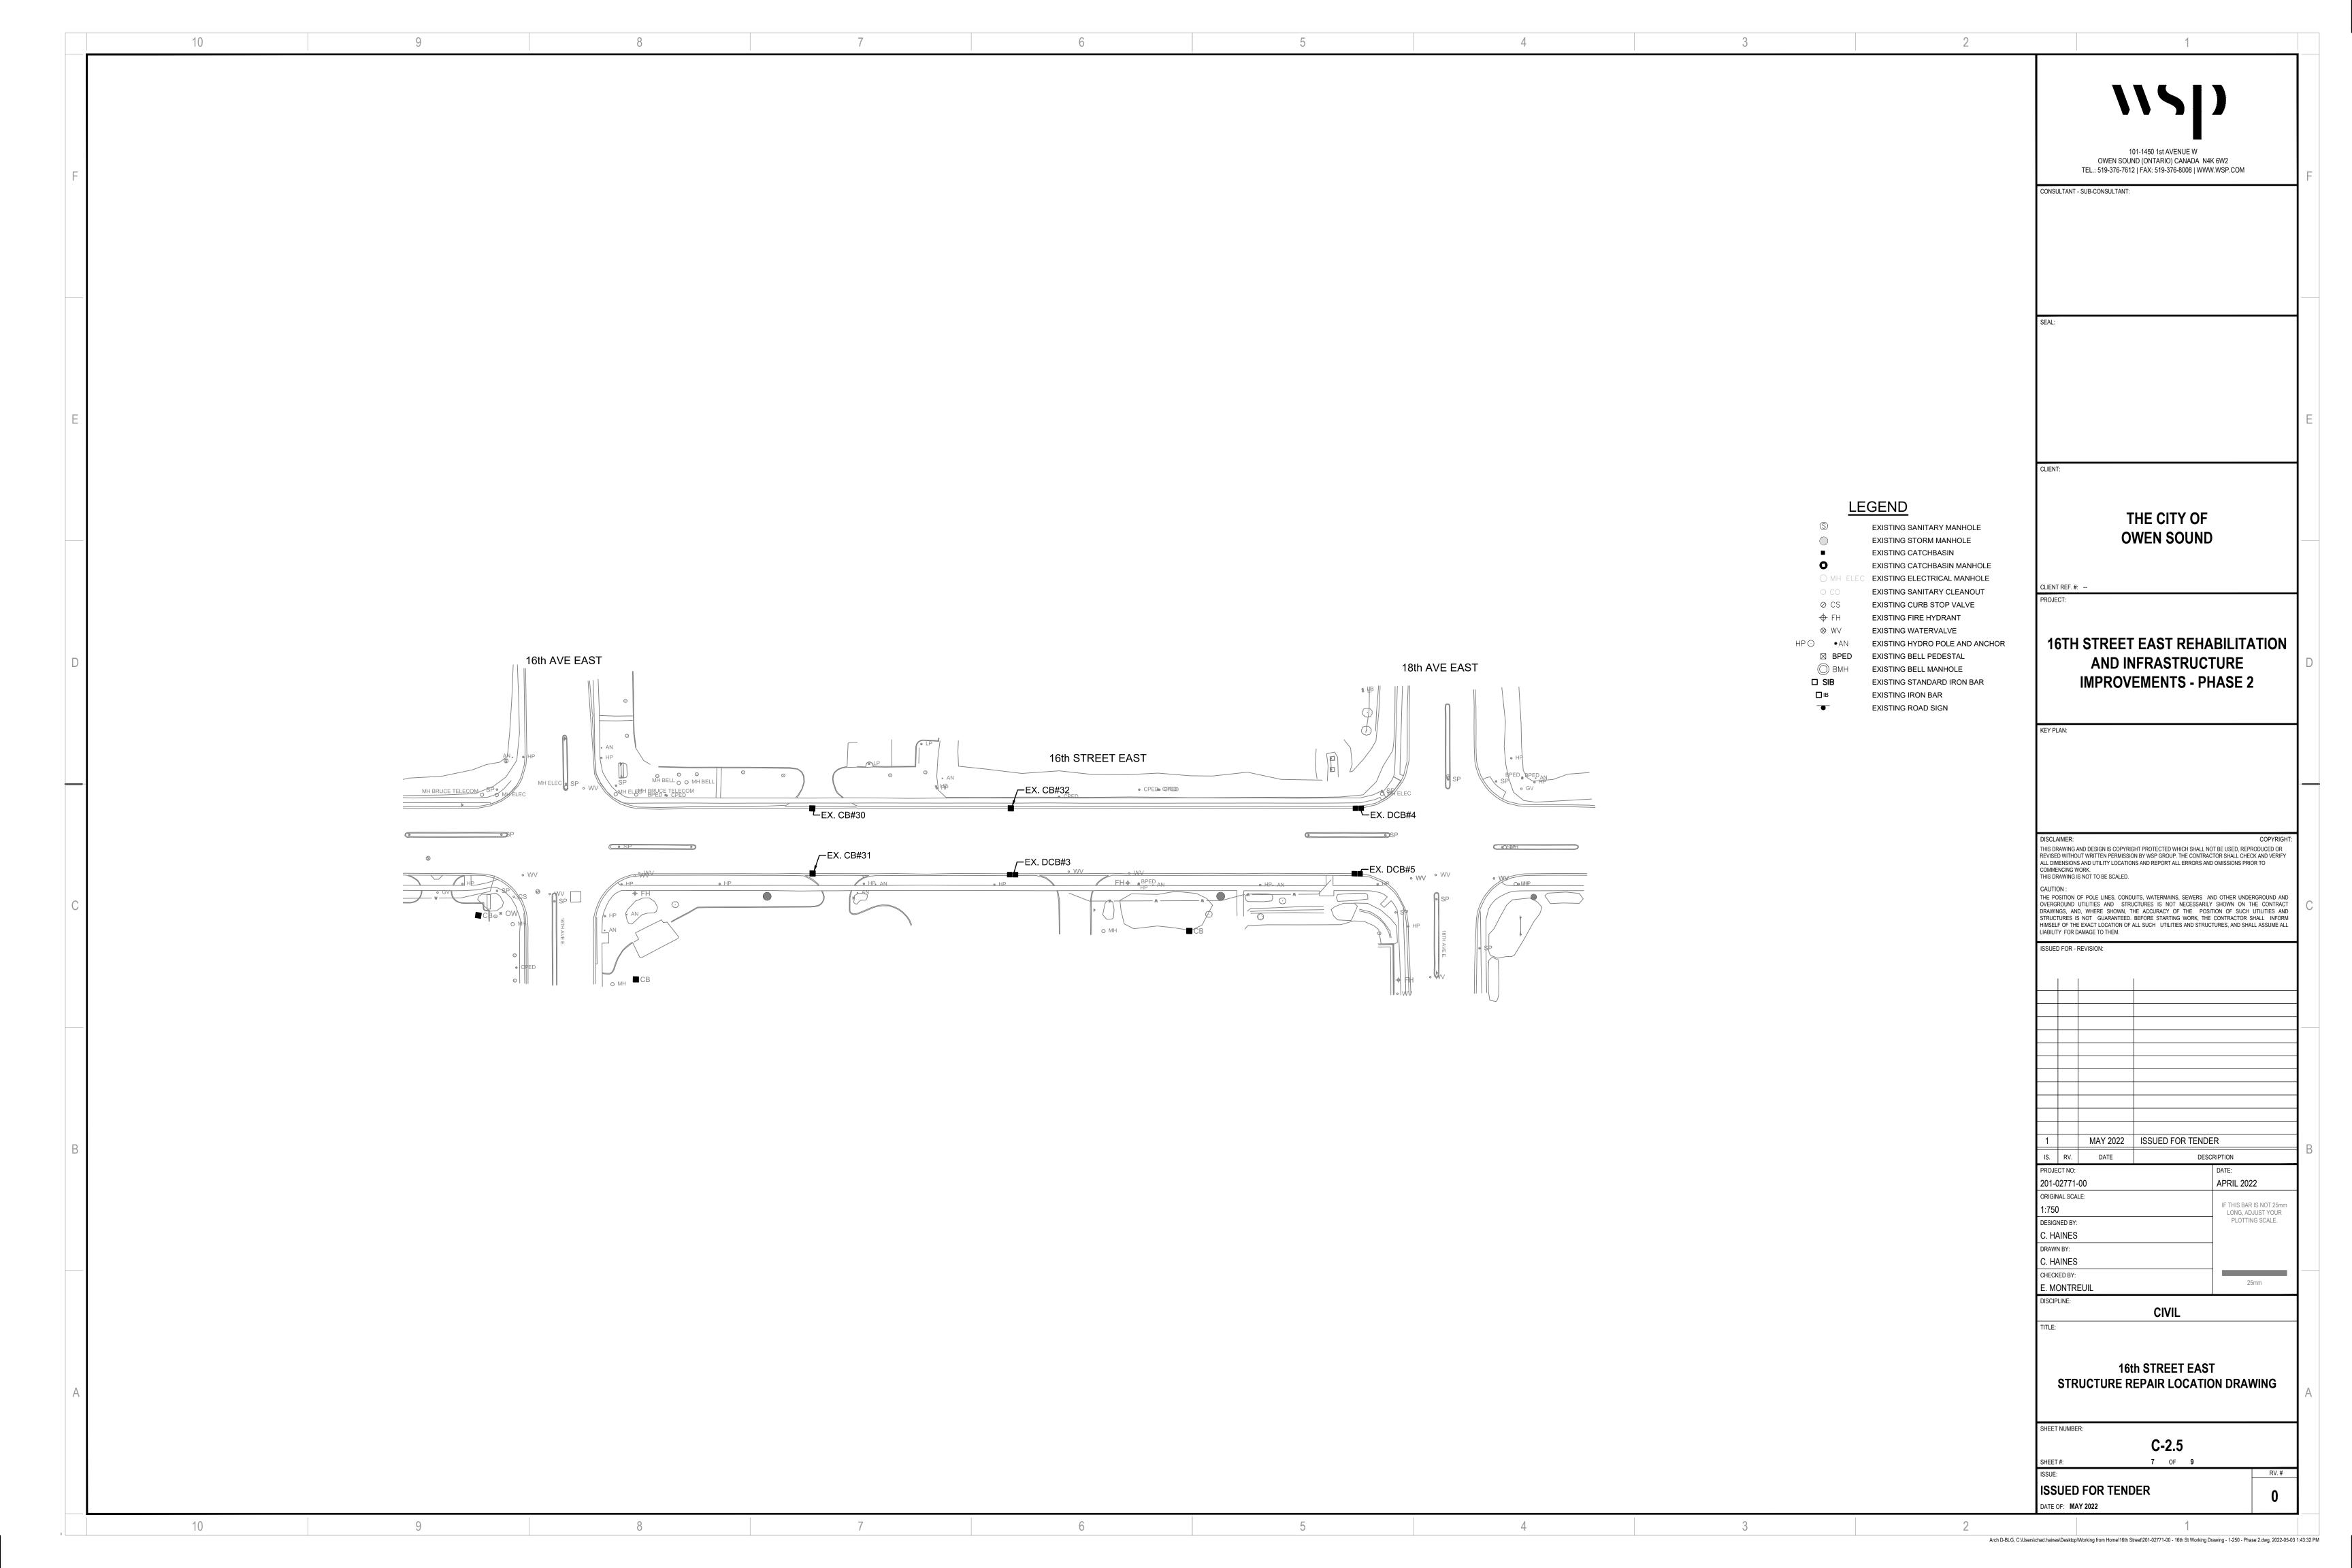


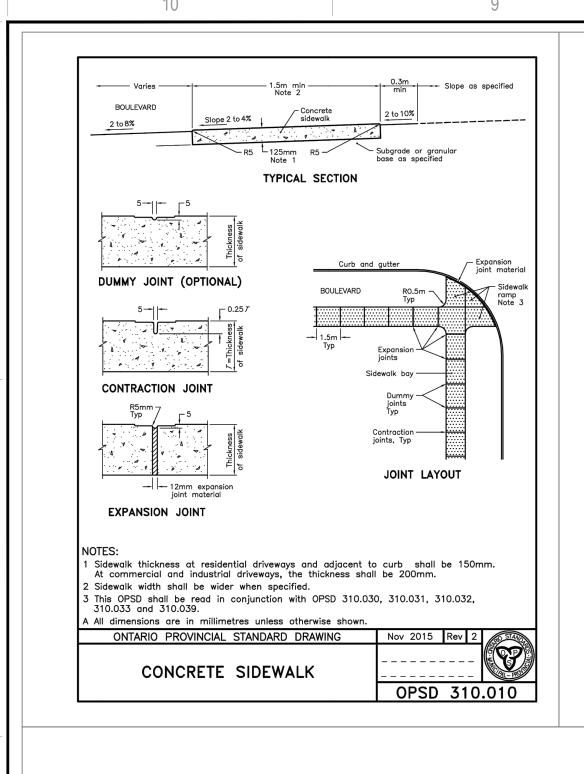


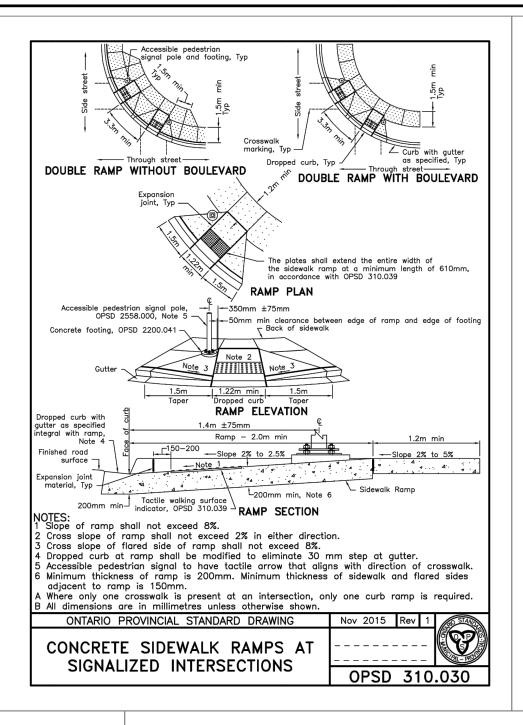


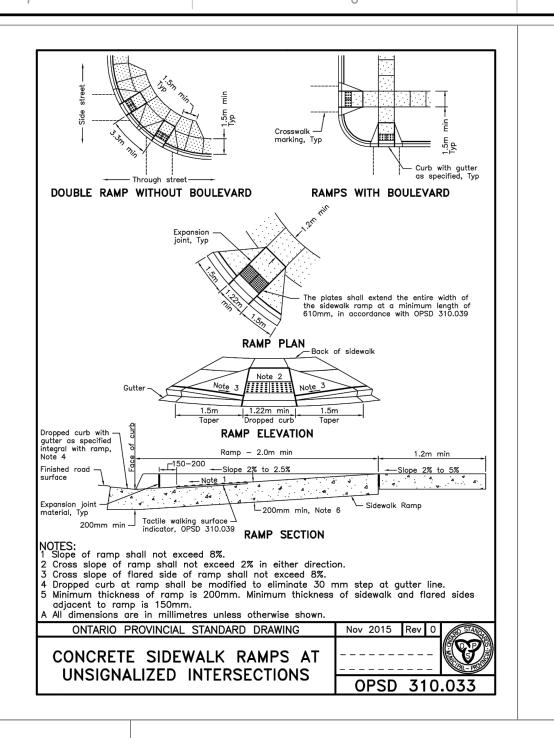


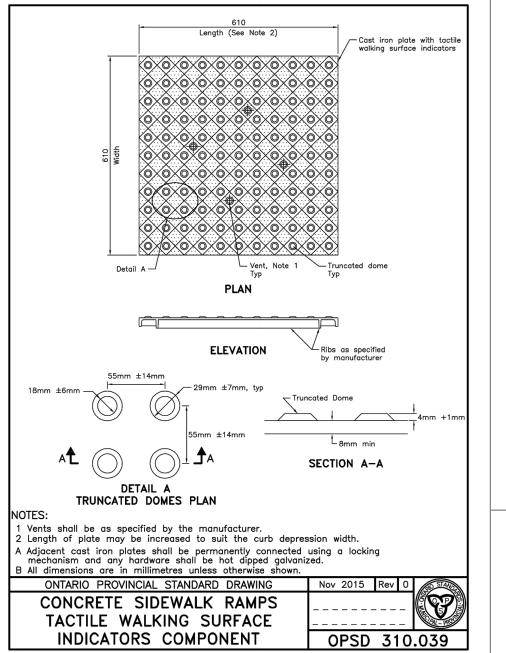


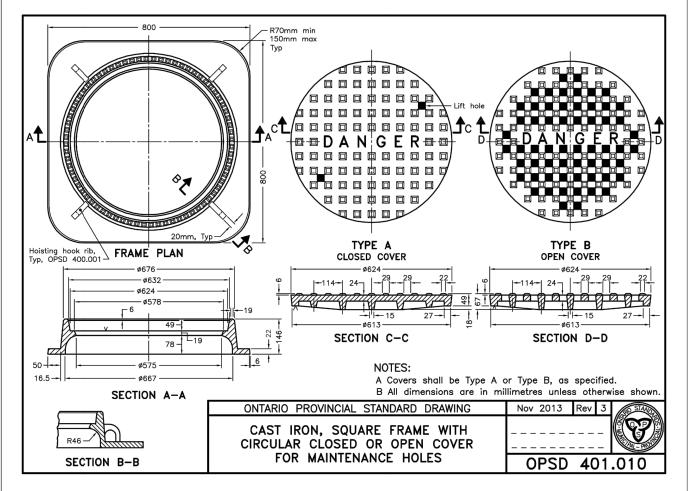


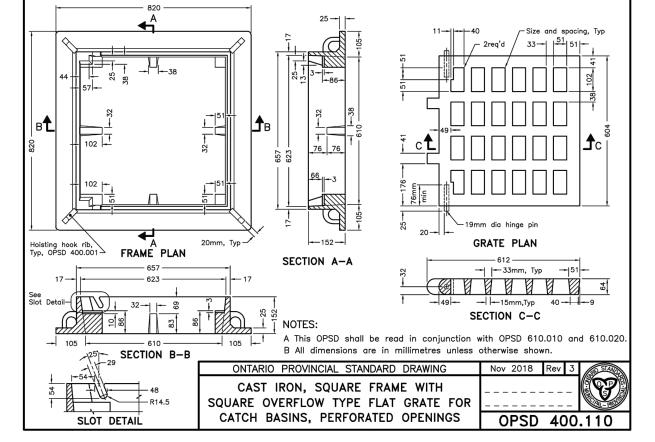


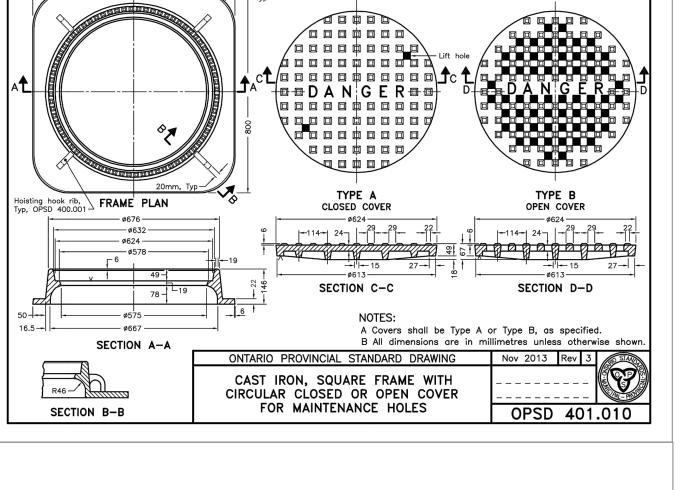

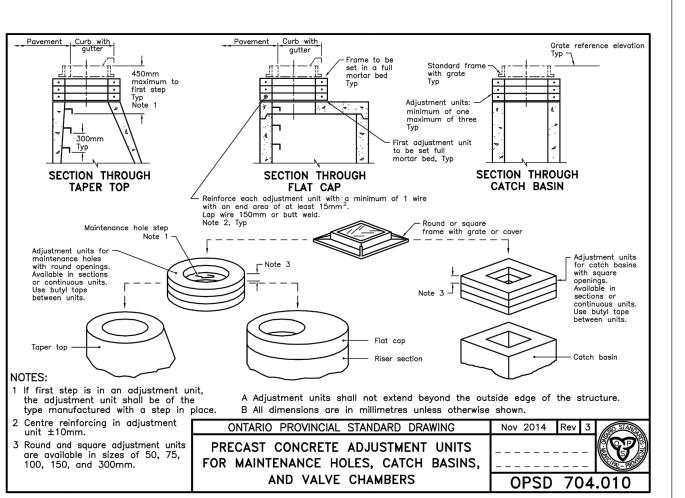

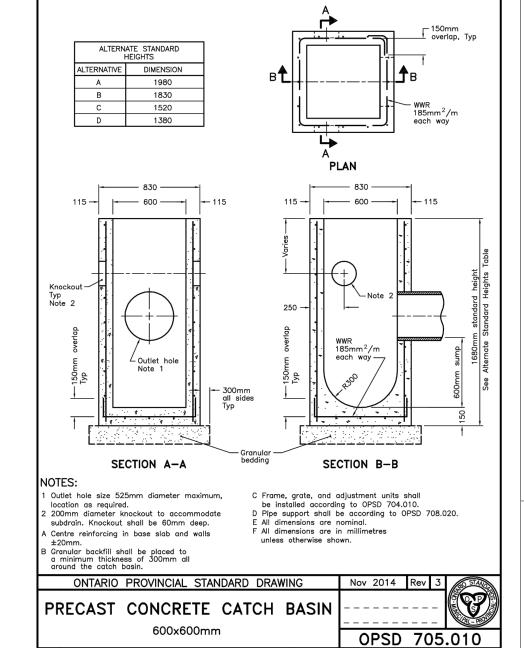


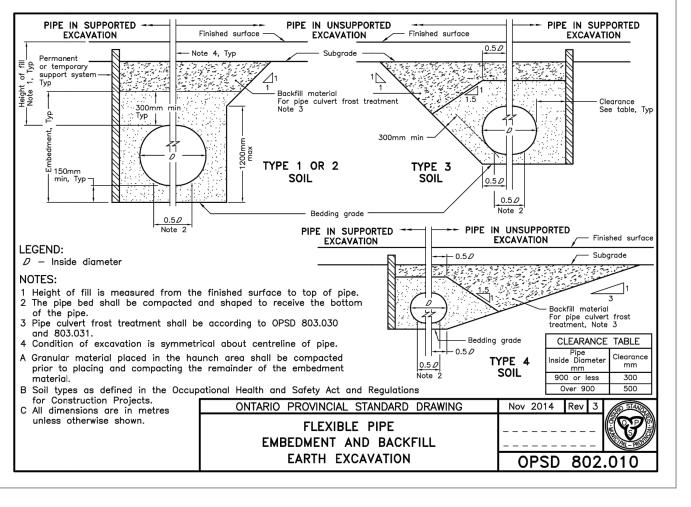


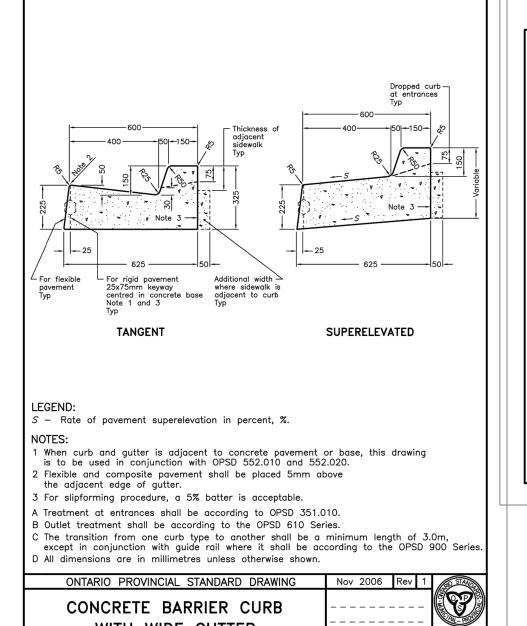

OPSD 600.010

WITH WIDE GUTTER

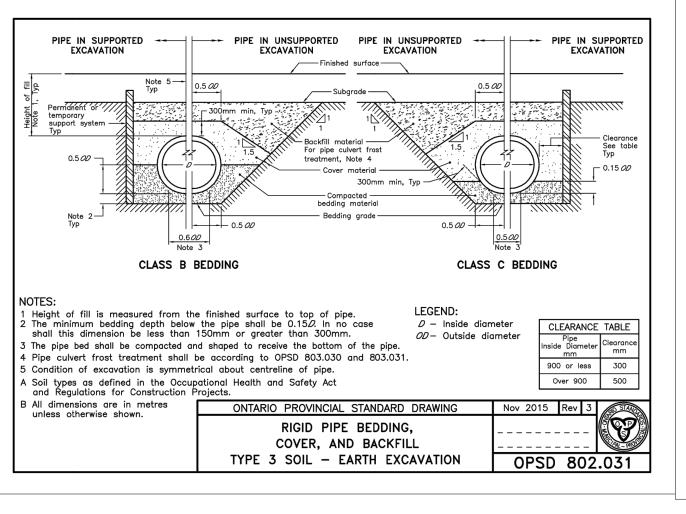

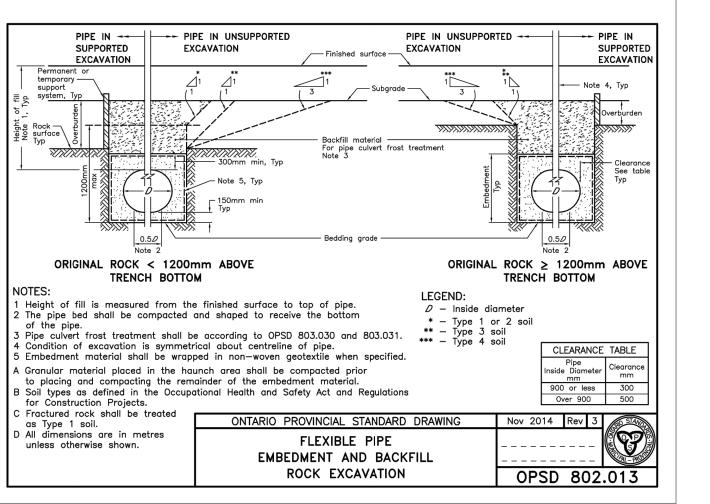

THIS DRAWING AND DESIGN IS COPYRIGHT PROTECTED WHICH SHALL NOT BE USED, REPRODUCED OR REVISED WITHOUT WRITTEN PERMISSION BY WSP GROUP. THE CONTRACTOR SHALL CHECK AND VERIFY ALL DIMENSIONS AND UTILITY LOCATIONS AND REPORT ALL ERRORS AND OMISSIONS PRIOR TO COMMENCING WORK. THIS DRAWING IS NOT TO BE SCALED. THE POSITION OF POLE LINES, CONDUITS, WATERMAINS, SEWERS. AND OTHER UNDERGROUND AND OVERGROUND UTILITIES AND STRUCTURES IS NOT NECESSARILY SHOWN ON THE CONTRACT DRAWINGS, AND, WHERE SHOWN, THE ACCURACY OF THE POSITION OF SUCH UTILITIES AND STRUCTURES IS NOT GUARANTEED. BEFORE STARTING WORK, THE CONTRACTOR SHALL INFORM HIMSELF OF THE EXACT LOCATION OF ALL SUCH UTILITIES AND STRUCTURES, AND SHALL ASSUME ALL LIABILITY FOR DAMAGE TO THEM. ISSUED FOR - REVISION: MAY 2022 | ISSUED FOR TENDER PROJECT NO: 201-02771-00 APRIL 2022 ORIGINAL SCALE: IF THIS BAR IS NOT 25mn LONG. ADJUST YOUR PLOTTING SCALE. DESIGNED BY: C. HAINES DRAWN BY: C. HAINES CHECKED BY: E. MONTREUIL DISCIPLINE: **GENERAL** STANDARDS AND DETAILS SHEET NUMBER:

101-1450 1st AVENUE W.

OWEN SOUND, ONTARIO

CANADA N4K6W2

PHONE: 519-376-7612 FAX: 519-376-8008

WWW.WSP.COM

THE CITY OF

**OWEN SOUND** 

16TH STREET EAST REHABILITATION

AND INFRASTRUCTURE

**IMPROVEMENTS - PHASE 2** 

CONSULTANT - SUB-CONSULTANT:

CLIENT REF # -

ISSUED FOR TENDER DATE OF: MAY 2022

G-2.0

