



189	192	191	190	189	188	187	186	185	184	183	182	181	180
189	192	191	190	189	188	187	186	185	184	183	182	181	180

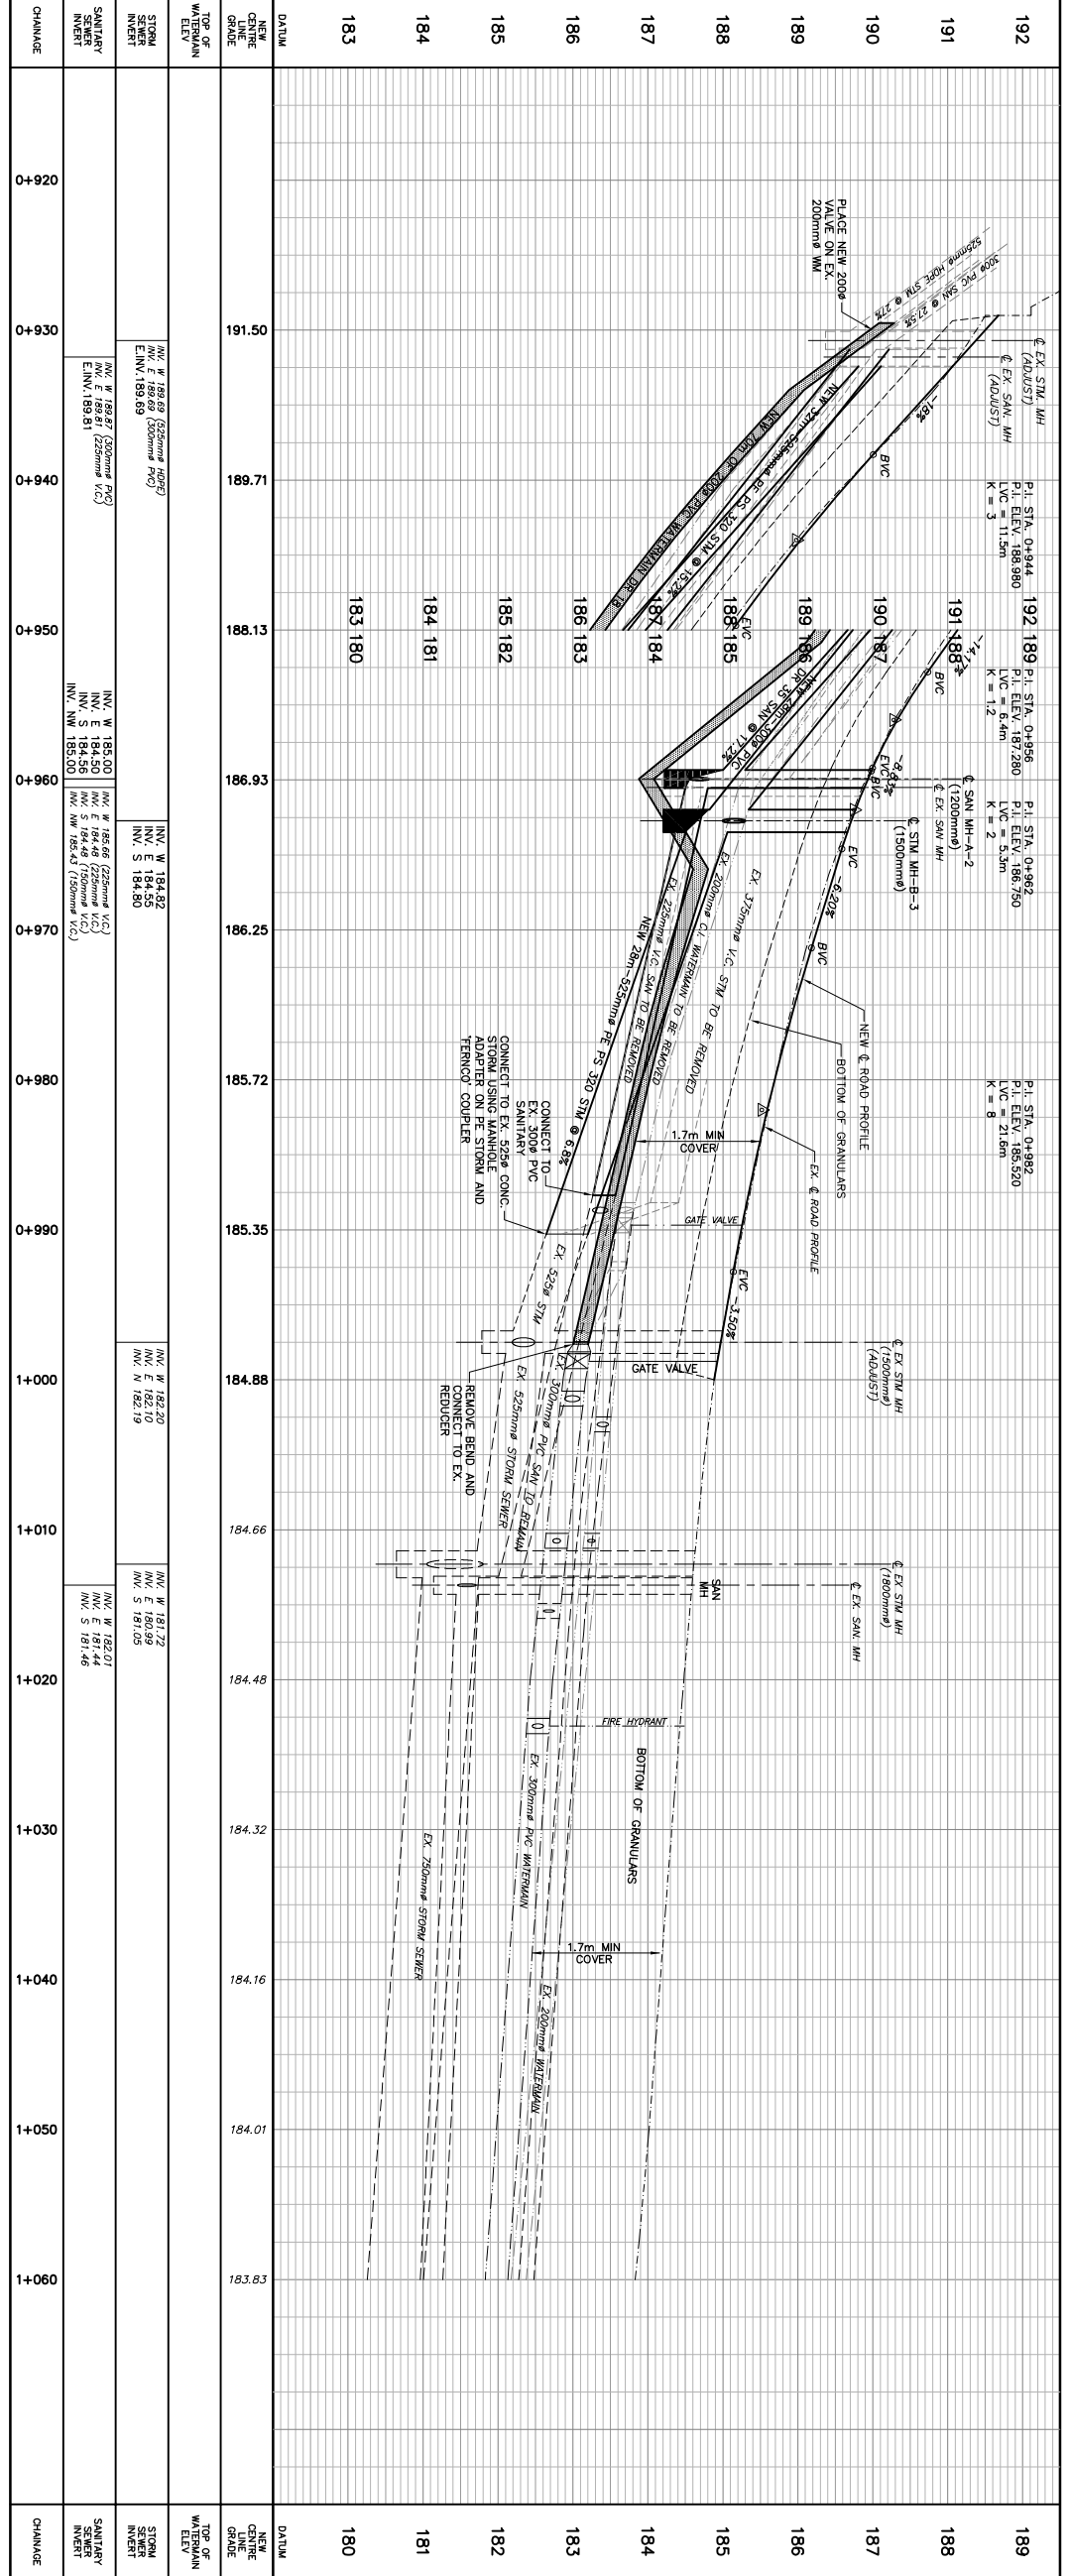

189	188	187	186	185	184	183	182	181	180
189	188	187	186	185	184	183	182	181	180

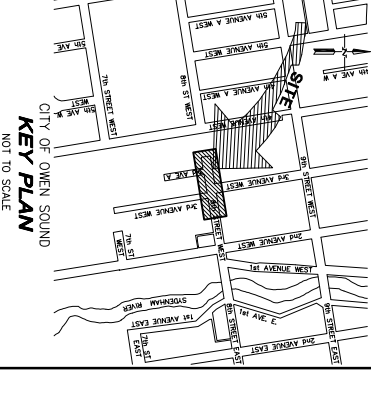


NOTES:
 THE EXACT LOCATION OF SANITARY SEWER SERVICES IS NOT KNOWN. CONTRACTOR TO FIELD LOCATE EXISTING SANITARY SERVICES, IN AREAS OF NEW SANITARY SEWER, AND PLACE NEW SERVICES ACCORDINGLY TO MAKE CONNECTION. PROVIDE CLEAN OUT AT APPROPRIATE SPACING. CLEAN OUT STANDARDS FOR ALL SERVICES TO RECONSTRUCT EXISTING DRIVEWAYS TO ORIGINAL CONDITIONS.
 WHERE EXISTING WATERMANS ARE SHOWN TO BE REMOVED, REMOVE ONLY WHERE EXPOSED. OTHER AREAS CAP MAINS TO BE ABANDONED. WATERMANS UNDER BALANCE TO BE ABANDONED. ALL VALVES AND HYDRANTS ON ABANDONED WATERMANS MUST BE REMOVED.

#1 BENCHMARK ELEV. - 192.755m
 GEODETIC BENCHMARK MONUMENT 12.2m± NORTH OF NORTH-EAST CORNER OF WAR MEMORIAL.

#2 BENCHMARK ELEV. - 185.823m
 TOP NUT OF HYDRANT ON SOUTH EAST CORNER OF 8th STREET WEST AND 3rd AVENUE WEST.

THE POSITION OF POLE LINES, CONDUITS, WATERMANS, SEWERS AND OTHER UNDERGROUND AND ABOVEGROUND UTILITIES AND STRUCTURES IS NOT NECESSARILY THE POSITION OF SUCH UTILITIES AND STRUCTURES IS NOT GUARANTEED. BEFORE STARTING WORK, THE CONTRACTOR SHALL VERIFY THE EXISTENCE AND LOCATION OF ALL UTILITIES AND STRUCTURES TO BE REMOVED.

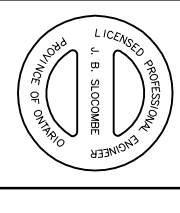

ISSUED FOR TENDER REVIEW
 REVISED PER CITY AND MOC COMMENTS
 1 JAN 08
 REVISED PER CITY COMMENTS
 2 JAN 08
 NO. DATE REVISION DESCRIPTION CHK'D

Queen Sound
Gamsby and Mannerow ENGINEERS

8th ST. WEST, 3rd AVE 'A' AND 3rd AVENUE WEST RECONSTRUCTION

CITY OF OWEN SOUND

PLAN & PROFILE

DESIGNED BY: J.B.S.
 APPROVED BY: J.B.S.
 DATE: JUNE 8, 2007
 SCALE: HORIZ. 1:250
 DRAWING NO.: 2