


SITE PLAN



GRADING PLAN

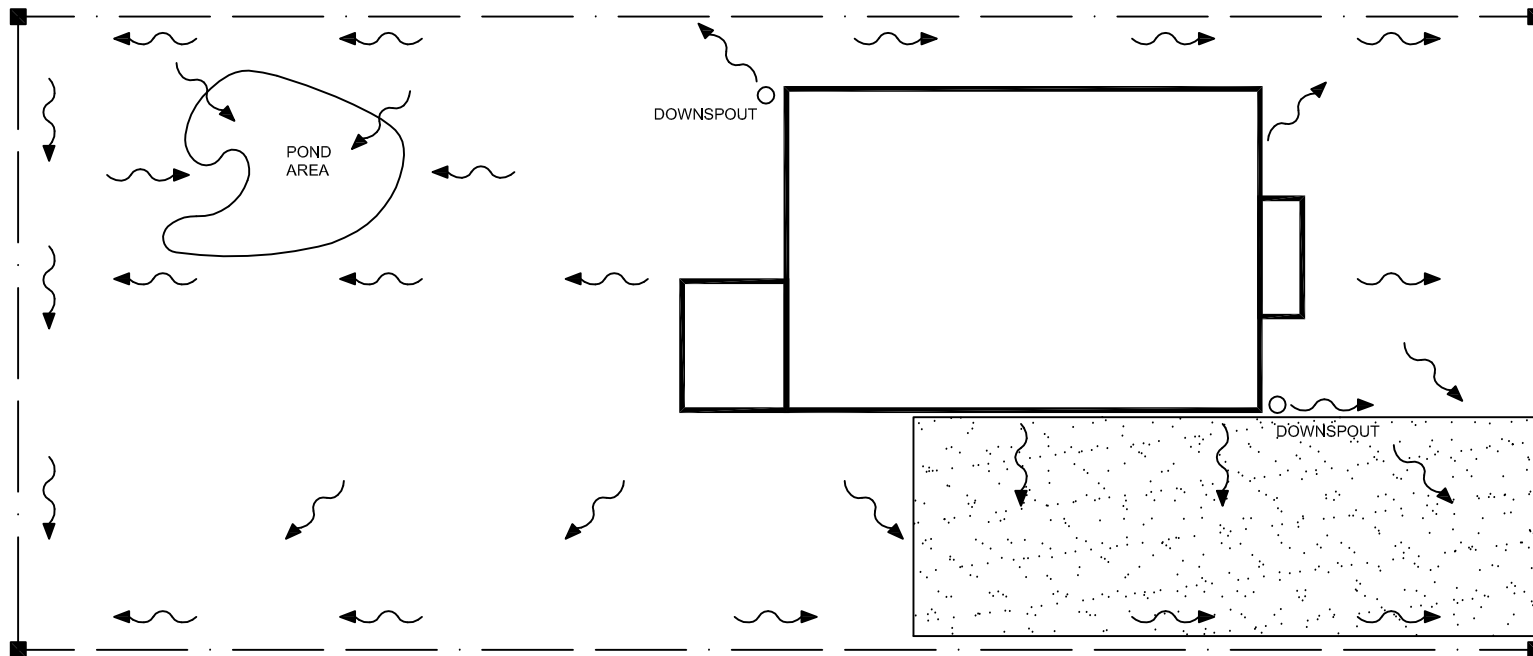

SITE PLANS MUST SHOW:

1. ALL DIMENSIONS AND LOCATIONS OF EXISTING AND PROPOSED STRUCTURES.
2. ACCURATE DISTANCES OF ALL STRUCTURES FROM THE PROPERTY LINES.
3. AREAS OF THE LOT AND ALL BUILDINGS AND STRUCTURES.
4. DRIVEWAY AND PARKING AREA LOCATIONS

GRADING PLANS MUST SHOW:

1. LOCATIONS OF ALL BUILDINGS AND STRUCTURES
2. EXISTING SURFACE DRAINAGE PATTERNS
3. PROPOSED DRAINAGE PATTERNS
4. LOCATIONS OF EXISTING AND PROPOSED ROOF DOWNSPOUTS.
5. LOCATIONS OF EXISTING AND PROPOSED DRAINAGE SWALES.

ALL DRAWINGS MUST BE TO SCALE AND USE METRIC UNITS.

DRAWINGS SUBMITTED USING IMPERIAL UNITS WILL NOT BE ACCEPTED.

DRAWING SCALE: ?

YOUR NAME
YOUR ADDRESS
YOUR PHONE NUMBER
PROPERTY ADDRESS