


- LEGEND**
- EXISTING ROAD CENTERLINE
 - EXISTING STORM SEWER
 - - - EXISTING SANITARY SEWER
 - - - EXISTING WATERMAIN OR SERVICE
 - b EXISTING U/G BELL LINES (LOCATIONS TO BE CONFIRMED)
 - g EXISTING U/G GAS LINES (LOCATIONS TO BE CONFIRMED)
 - - - PROPOSED WATERMAIN OR SERVICE
 - HP EXISTING HYDRO POLE
 - SIGN EXISTING SIGN
 - CB EXISTING CATCH BASIN
 - CBMH EXISTING CATCH BASIN MANHOLE
 - MH EXISTING MANHOLE
 - CS EXISTING CURB STOP
 - ◇ HYD EXISTING HYDRANT
 - ◇ WV EXISTING WATER VALVE
 - CS PROPOSED CURB STOP


NOTE: AT ALL WATERMAIN CROSSINGS OF SEWERS, MAINTAIN 0.5m VERTICAL CLEARANCE BETWEEN THE BOTTOM OF THE WATERMAIN AND THE TOP OF THE SEWER, OR 0.5m VERTICAL CLEARANCE BETWEEN THE TOP OF THE WATERMAIN AND THE BOTTOM OF THE SEWER.

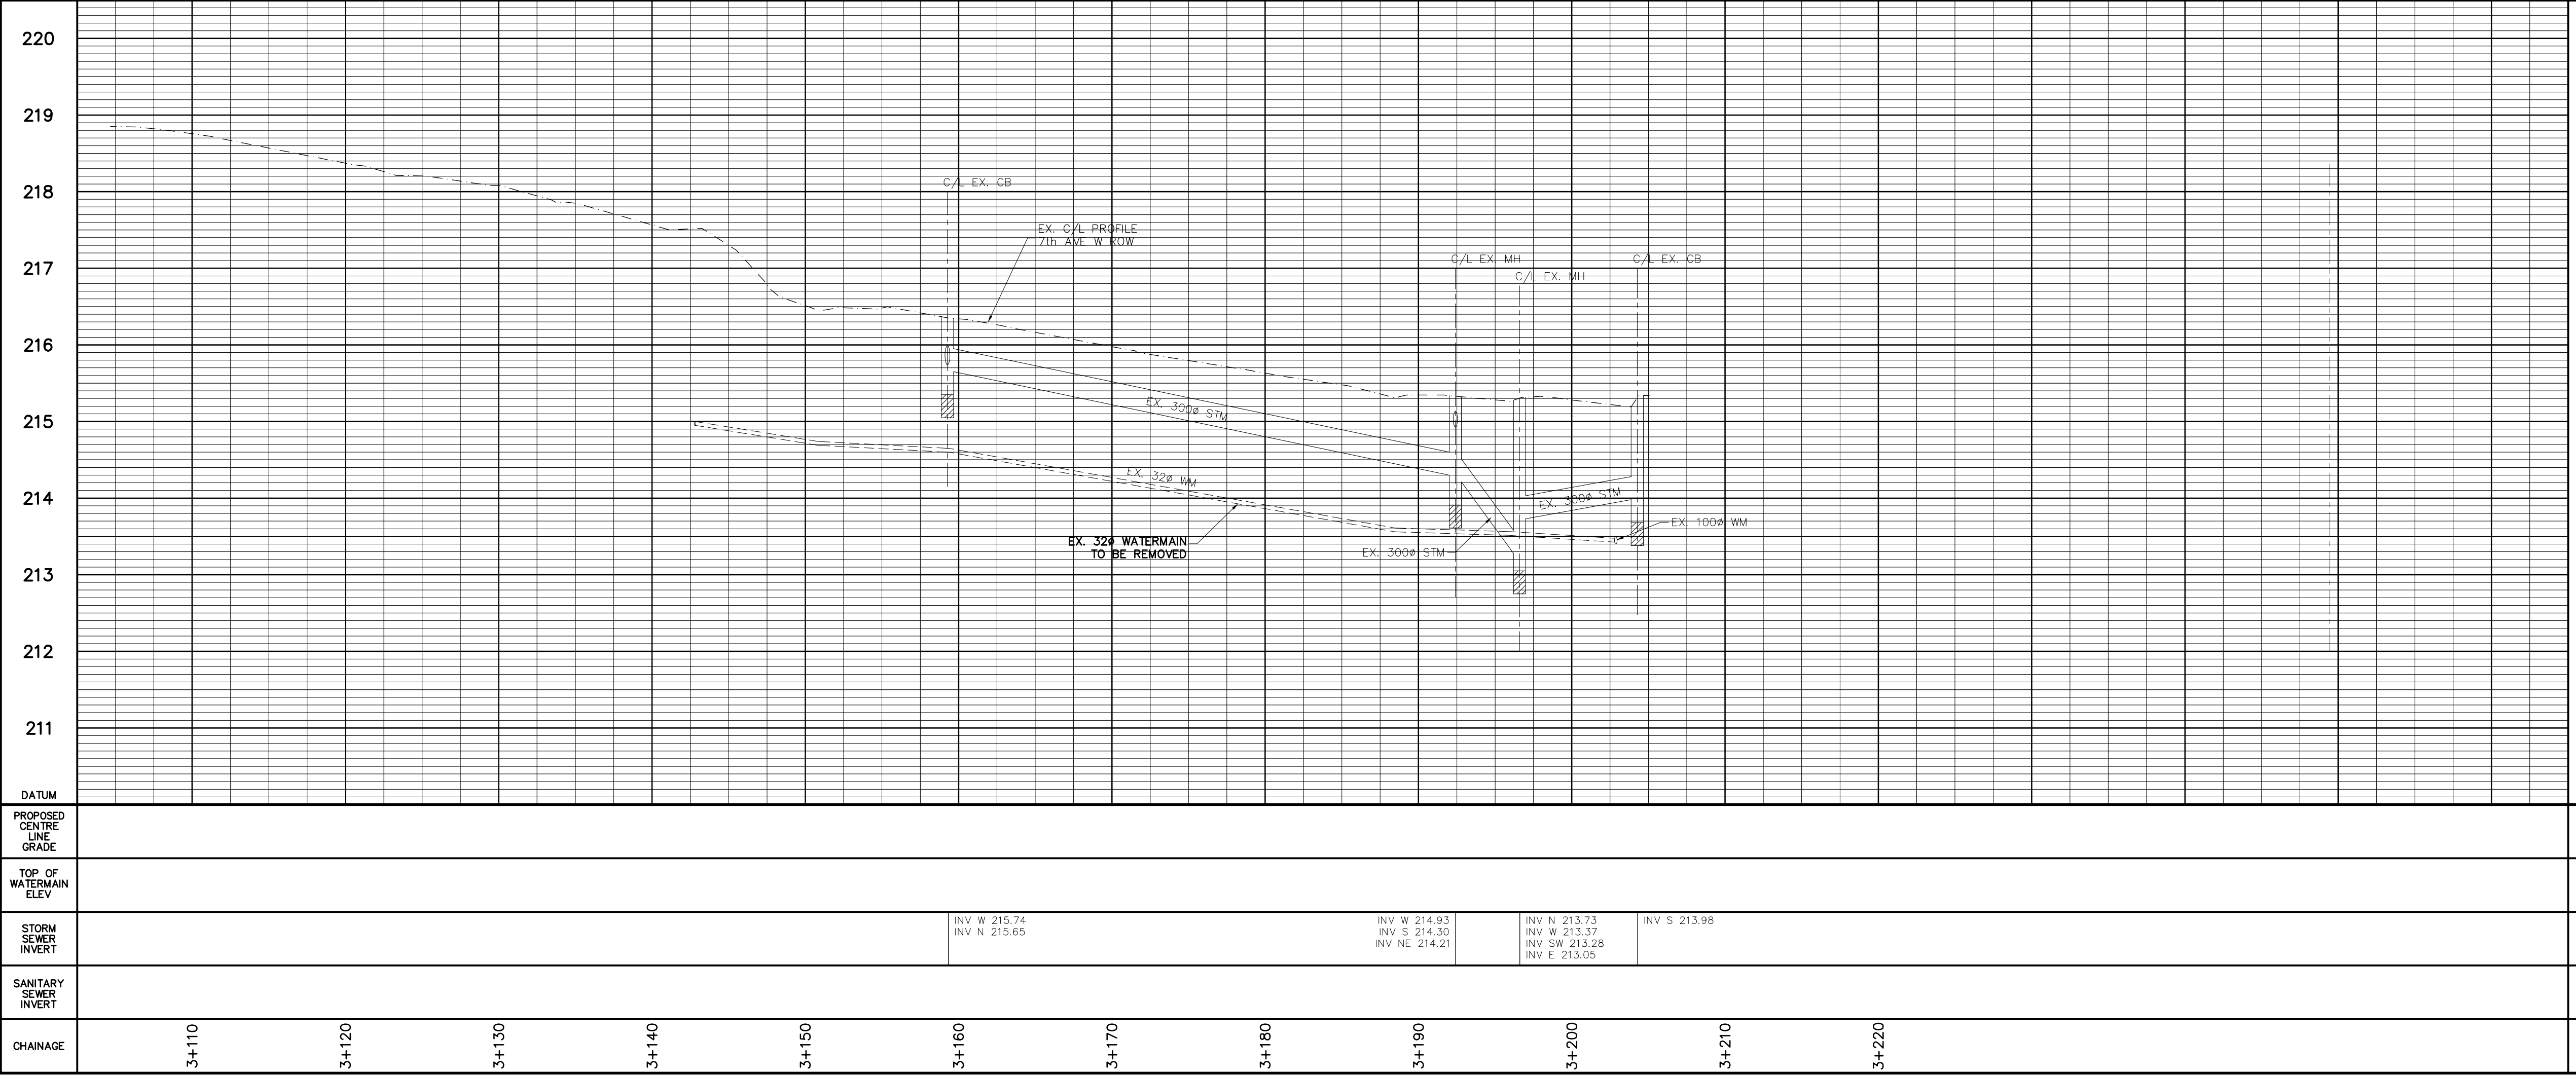

BENCHMARK ELEV. - 213.81m
 TOP NUT ON FIRE HYDRANT LOCATED ON THE NORTHWEST CORNER OF 8th ST. W. & 6th AVE. W.

THE POSITION OF POLE LINES, CONDUITS, WATERMANS, SEWERS AND OTHER UNDERGROUND AND OVERGROUND UTILITIES AND STRUCTURES IS NOT NECESSARILY SHOWN ON THE CONTRACT DRAWINGS, AND, WHERE SHOWN, THE ACCURACY OF THE POSITION OF SUCH UTILITIES AND STRUCTURES IS NOT GUARANTEED.

BEFORE STARTING WORK, THE CONTRACTOR SHALL INFORM HIMSELF OF THE EXACT LOCATION OF ALL SUCH UTILITIES AND STRUCTURES, AND SHALL ASSUME ALL LIABILITY FOR ANY DAMAGE TO THEM.

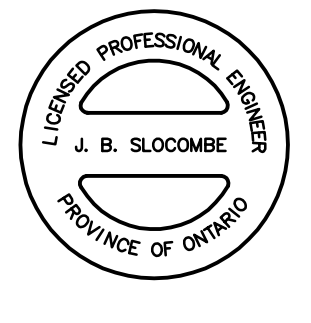

2	3/22/11	ISSUED FOR TENDER	J.B.S.
1	7/01/09	ISSUED FOR CLIENT REVIEW	J.B.S.
NO.	DATE	REVISION DESCRIPTION	CHK'D



DATUM	PROPOSED CENTRE LINE GRADE	220	
TOP OF WATERMAIN ELEV	7th ST. W. TO 8th ST. W.	211	
STORM SEWER INVERT	CITY OF OWEN SOUND	211	
SANITARY SEWER INVERT	PLAN & PROFILE	211	
CHAINAGE	DRAWN BY :	APPROVED BY :	PROJECT NO. :
	J.B.S.	J.B.S.	M-1605
	DESIGNED BY :	DATE :	SCALE :
	J.B.S.	JUL 1/09	1:250 HOR 1:50 VERT
			3