


EXISTING ON-STREET PARKING SPACES: 39
 PROPOSED ON-STREET PARKING SPACES: 24
 LESS 1 SPACE ON 9th STREET EAST: 1
 PLUS 2 SPACES ON 8th STREET EAST: 2
 14 LOST



1st AVENUE EAST - 800 BLOCK

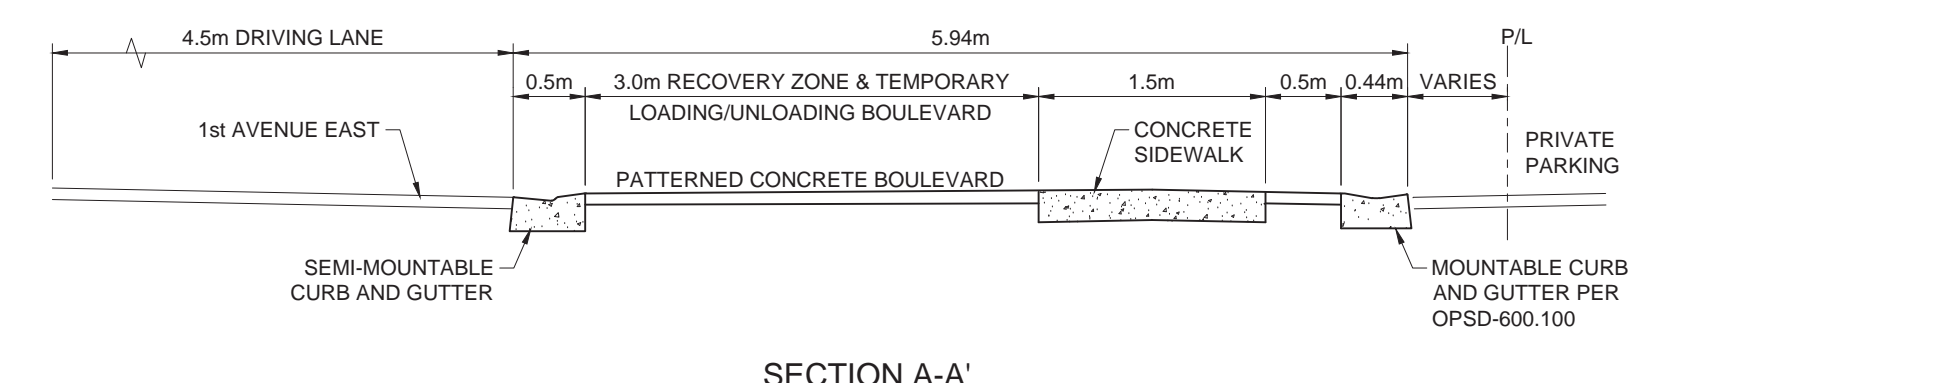