



EXISTING ON-STREET PARKING SPACES: 39
 PROPOSED ON-STREET PARKING SPACES: 24
 LESS 1 SPACE ON 9th STREET EAST: 1
 PLUS 2 SPACES ON 8th STREET EAST: 2
 14 LOST

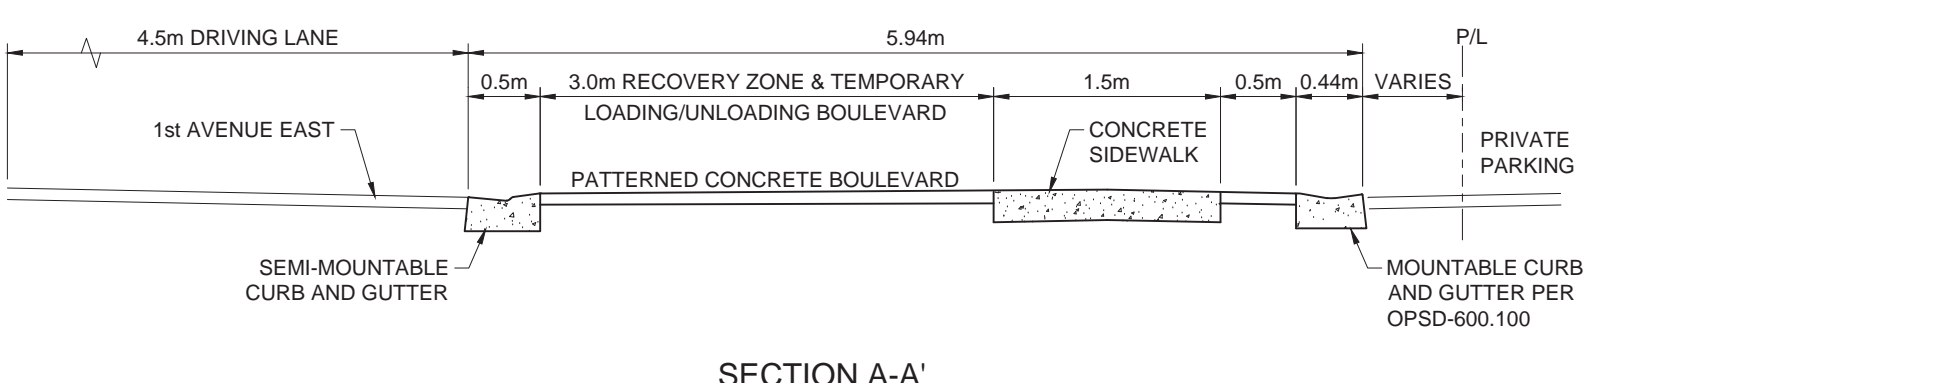





SECTION A-A'

1st AVENUE EAST - 800 BLOCK

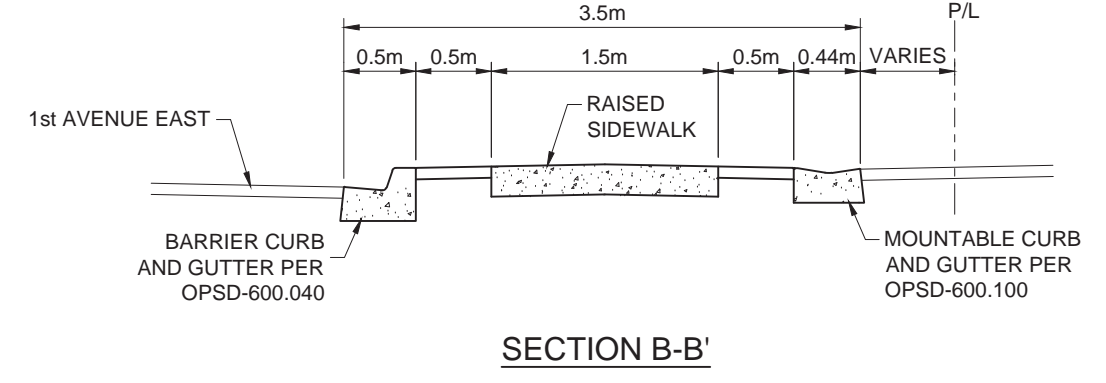

SECTION B-B'

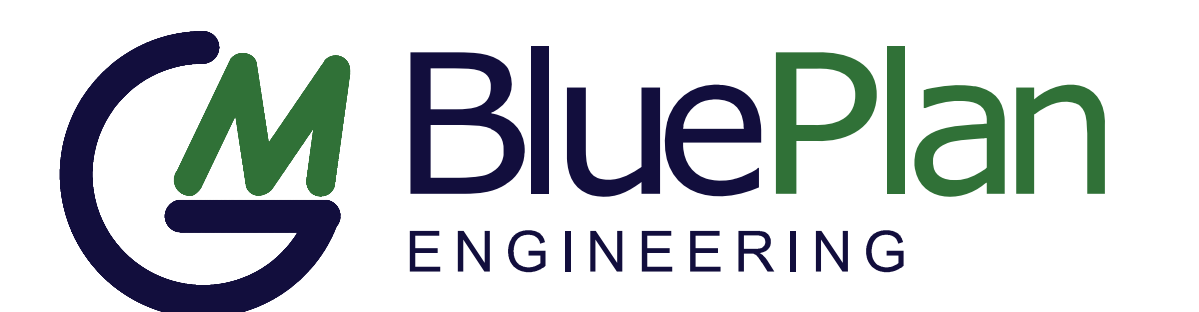


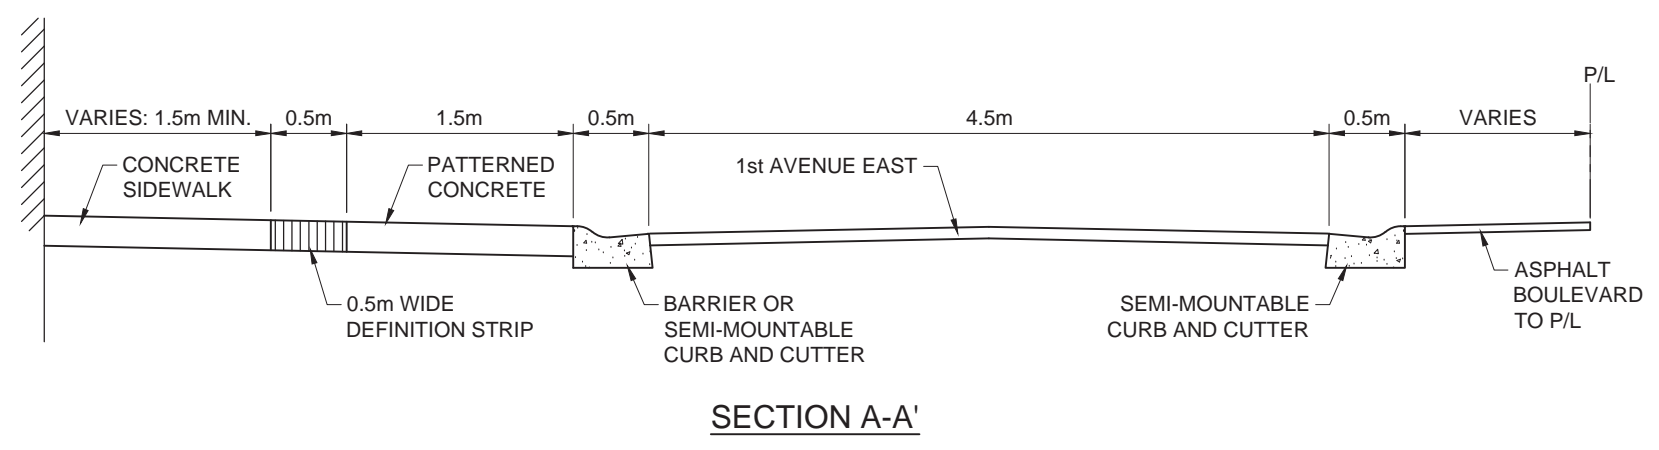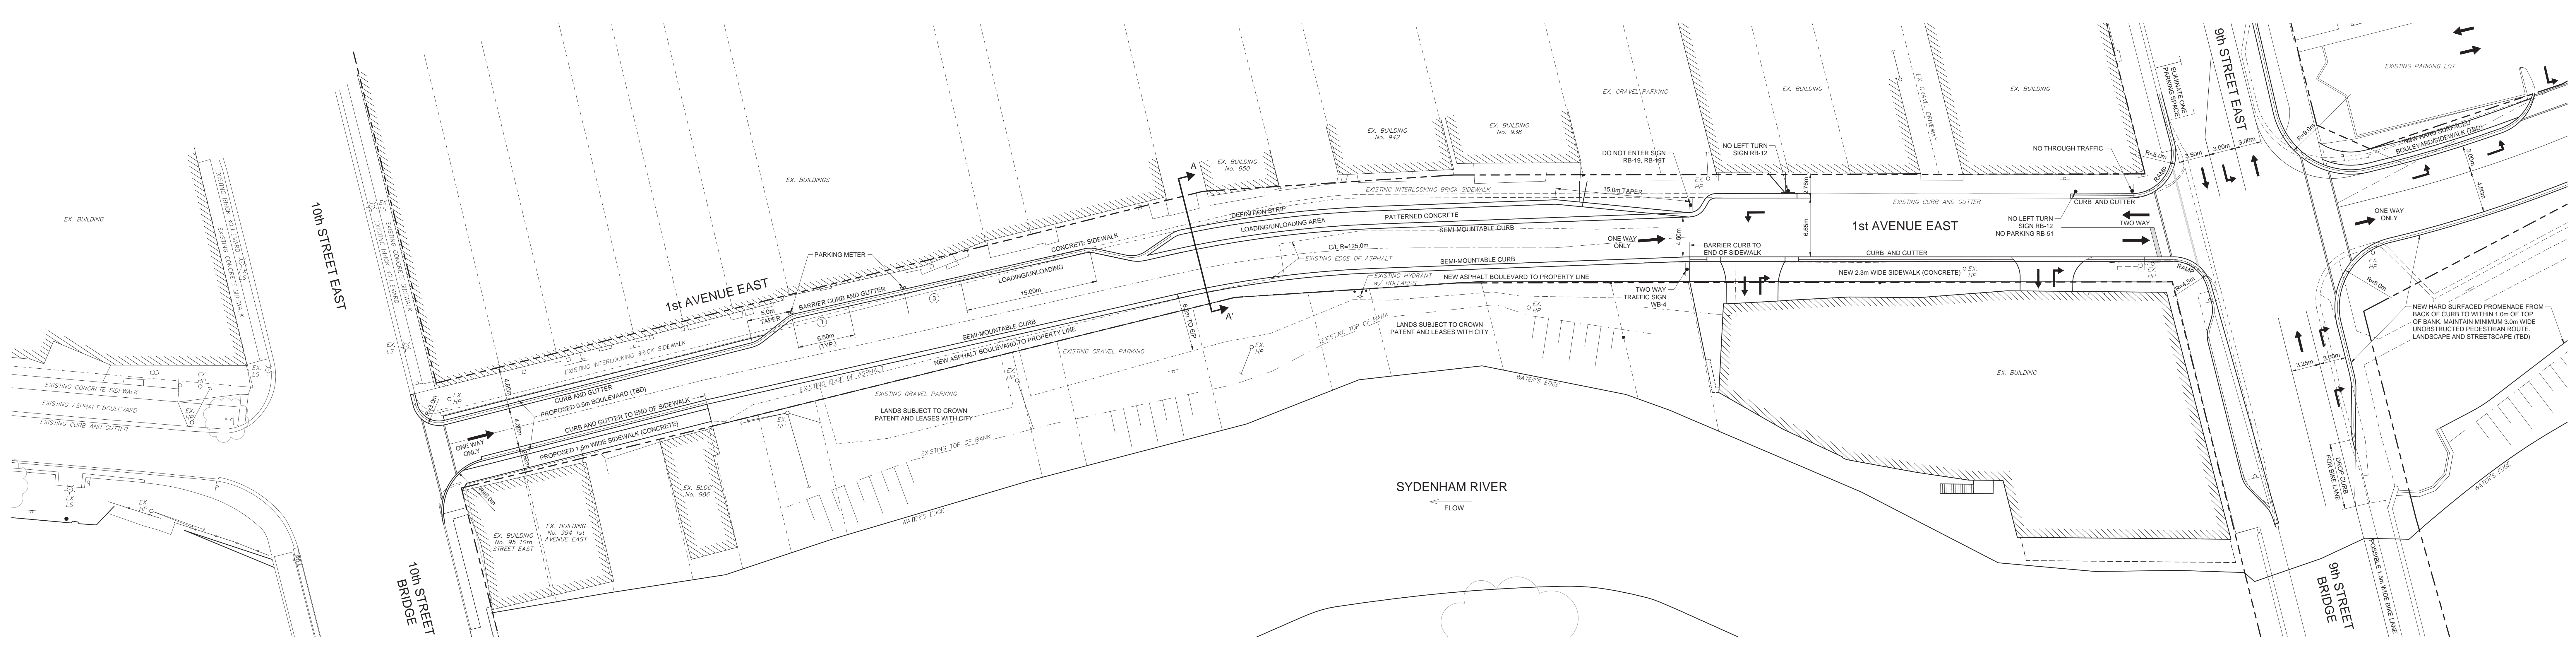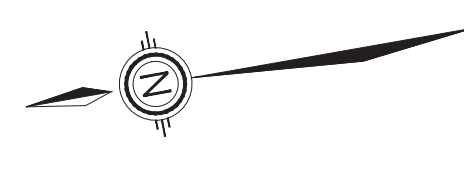

EXISTING ON-STREET PARKING SPACES: 5
PROPOSED ON-STREET PARKING SPACES: 3
2 LOST

1st AVENUE EAST - 900 BLOCK



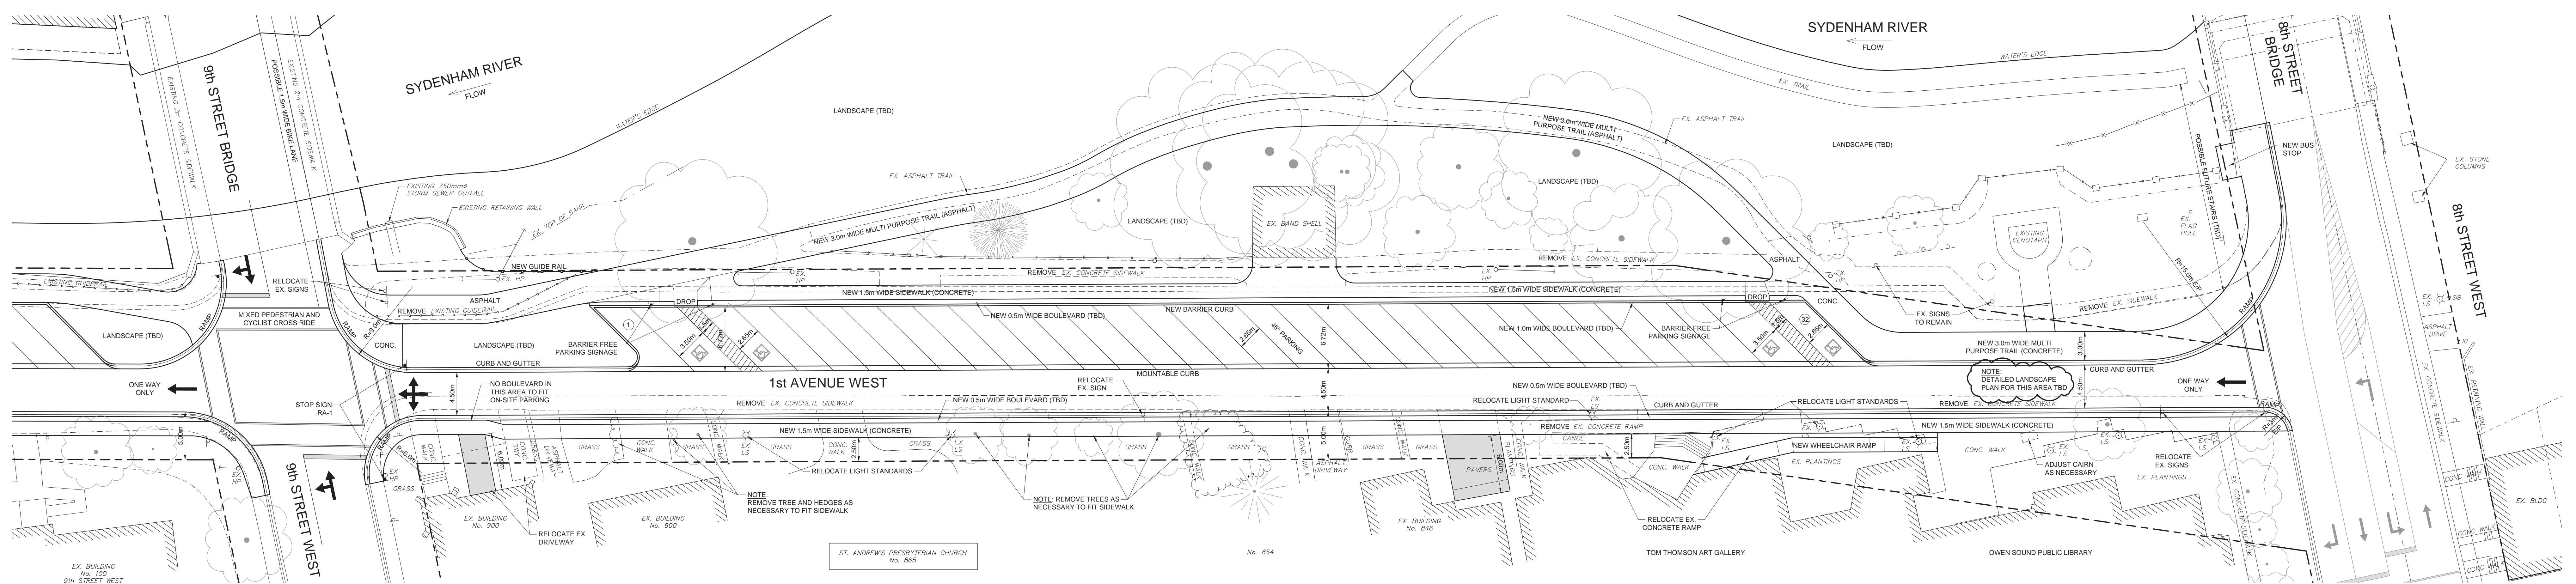


EXISTING PUBLIC PARKING SPACES: 43
 PROPOSED PUBLIC PARKING SPACES: 32
 11 LOST



1st AVENUE WEST - 800 BLOCK



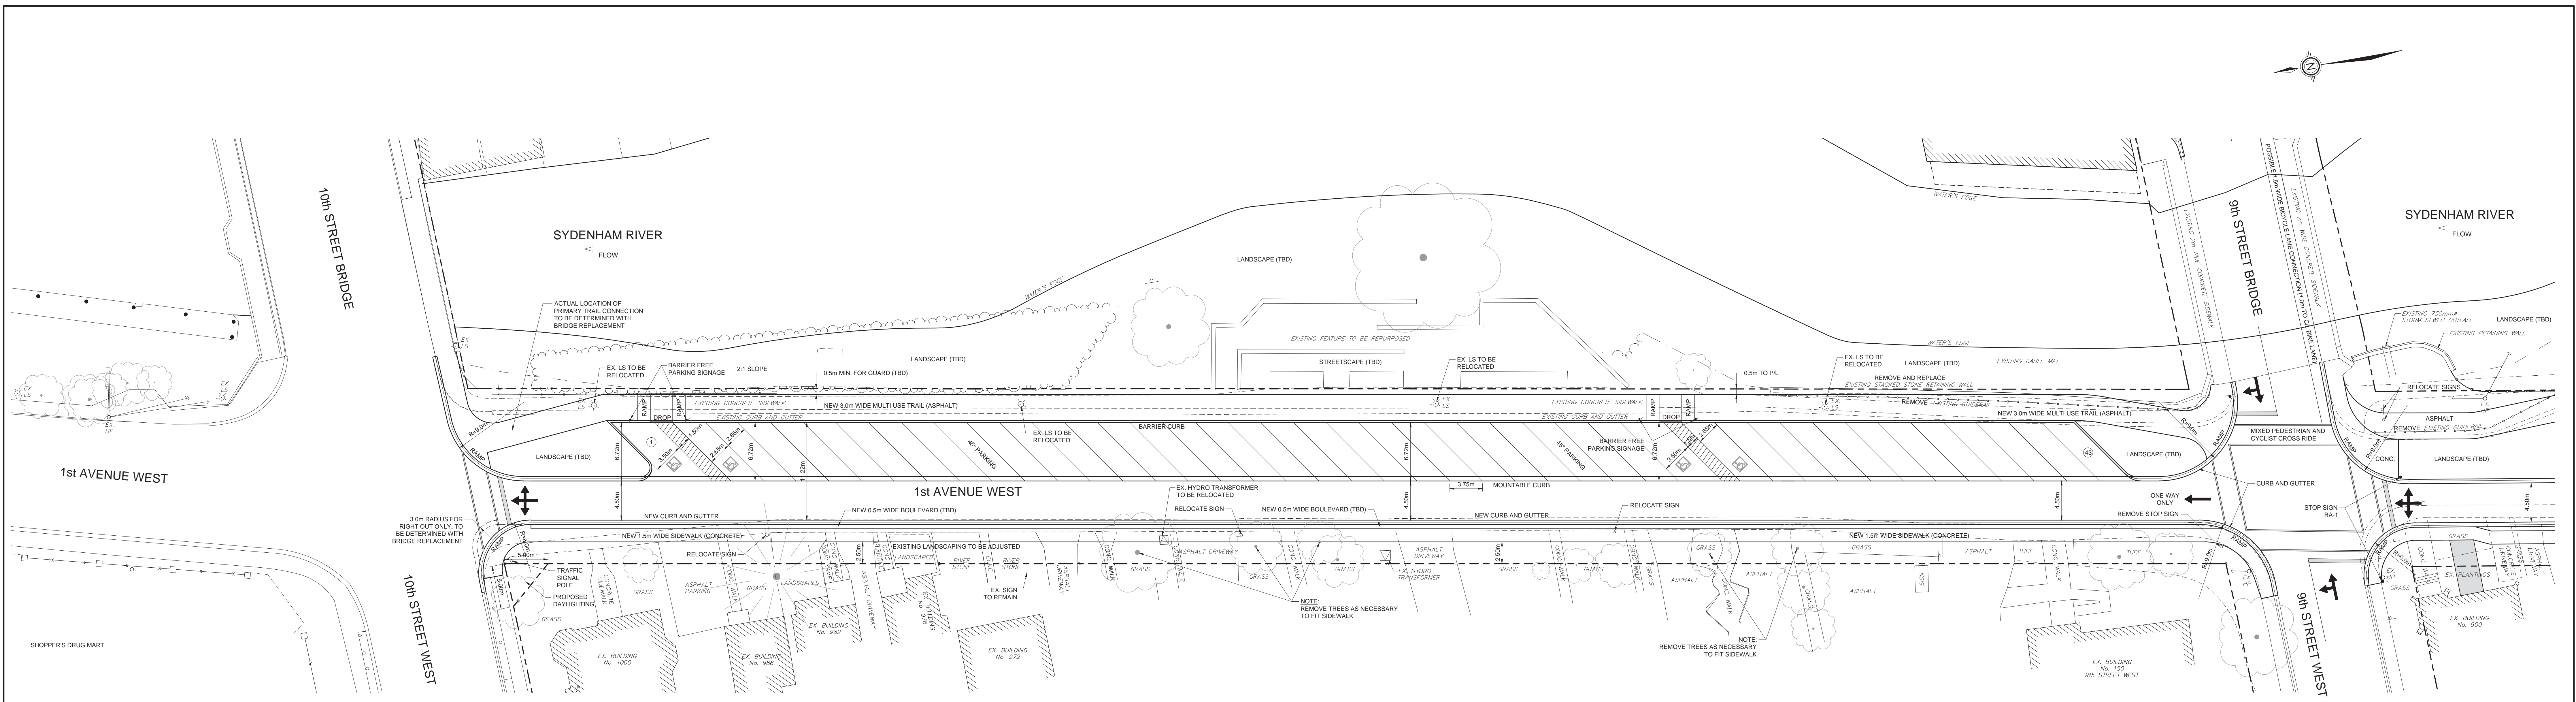

EXISTING PUBLIC PARKING SPACES: 43
 PROPOSED PUBLIC PARKING SPACES: 43
 0 LOST



1st AVENUE WEST - 900 BLOCK

