


NOTES:

BENCHMARK 1 ELEV. - 223.42m

TOP NUT ON FIRE HYDRANT LOCATED ON THE SOUTHWEST CORNER OF 16th AVENUE EAST AND 14th STREET EAST.

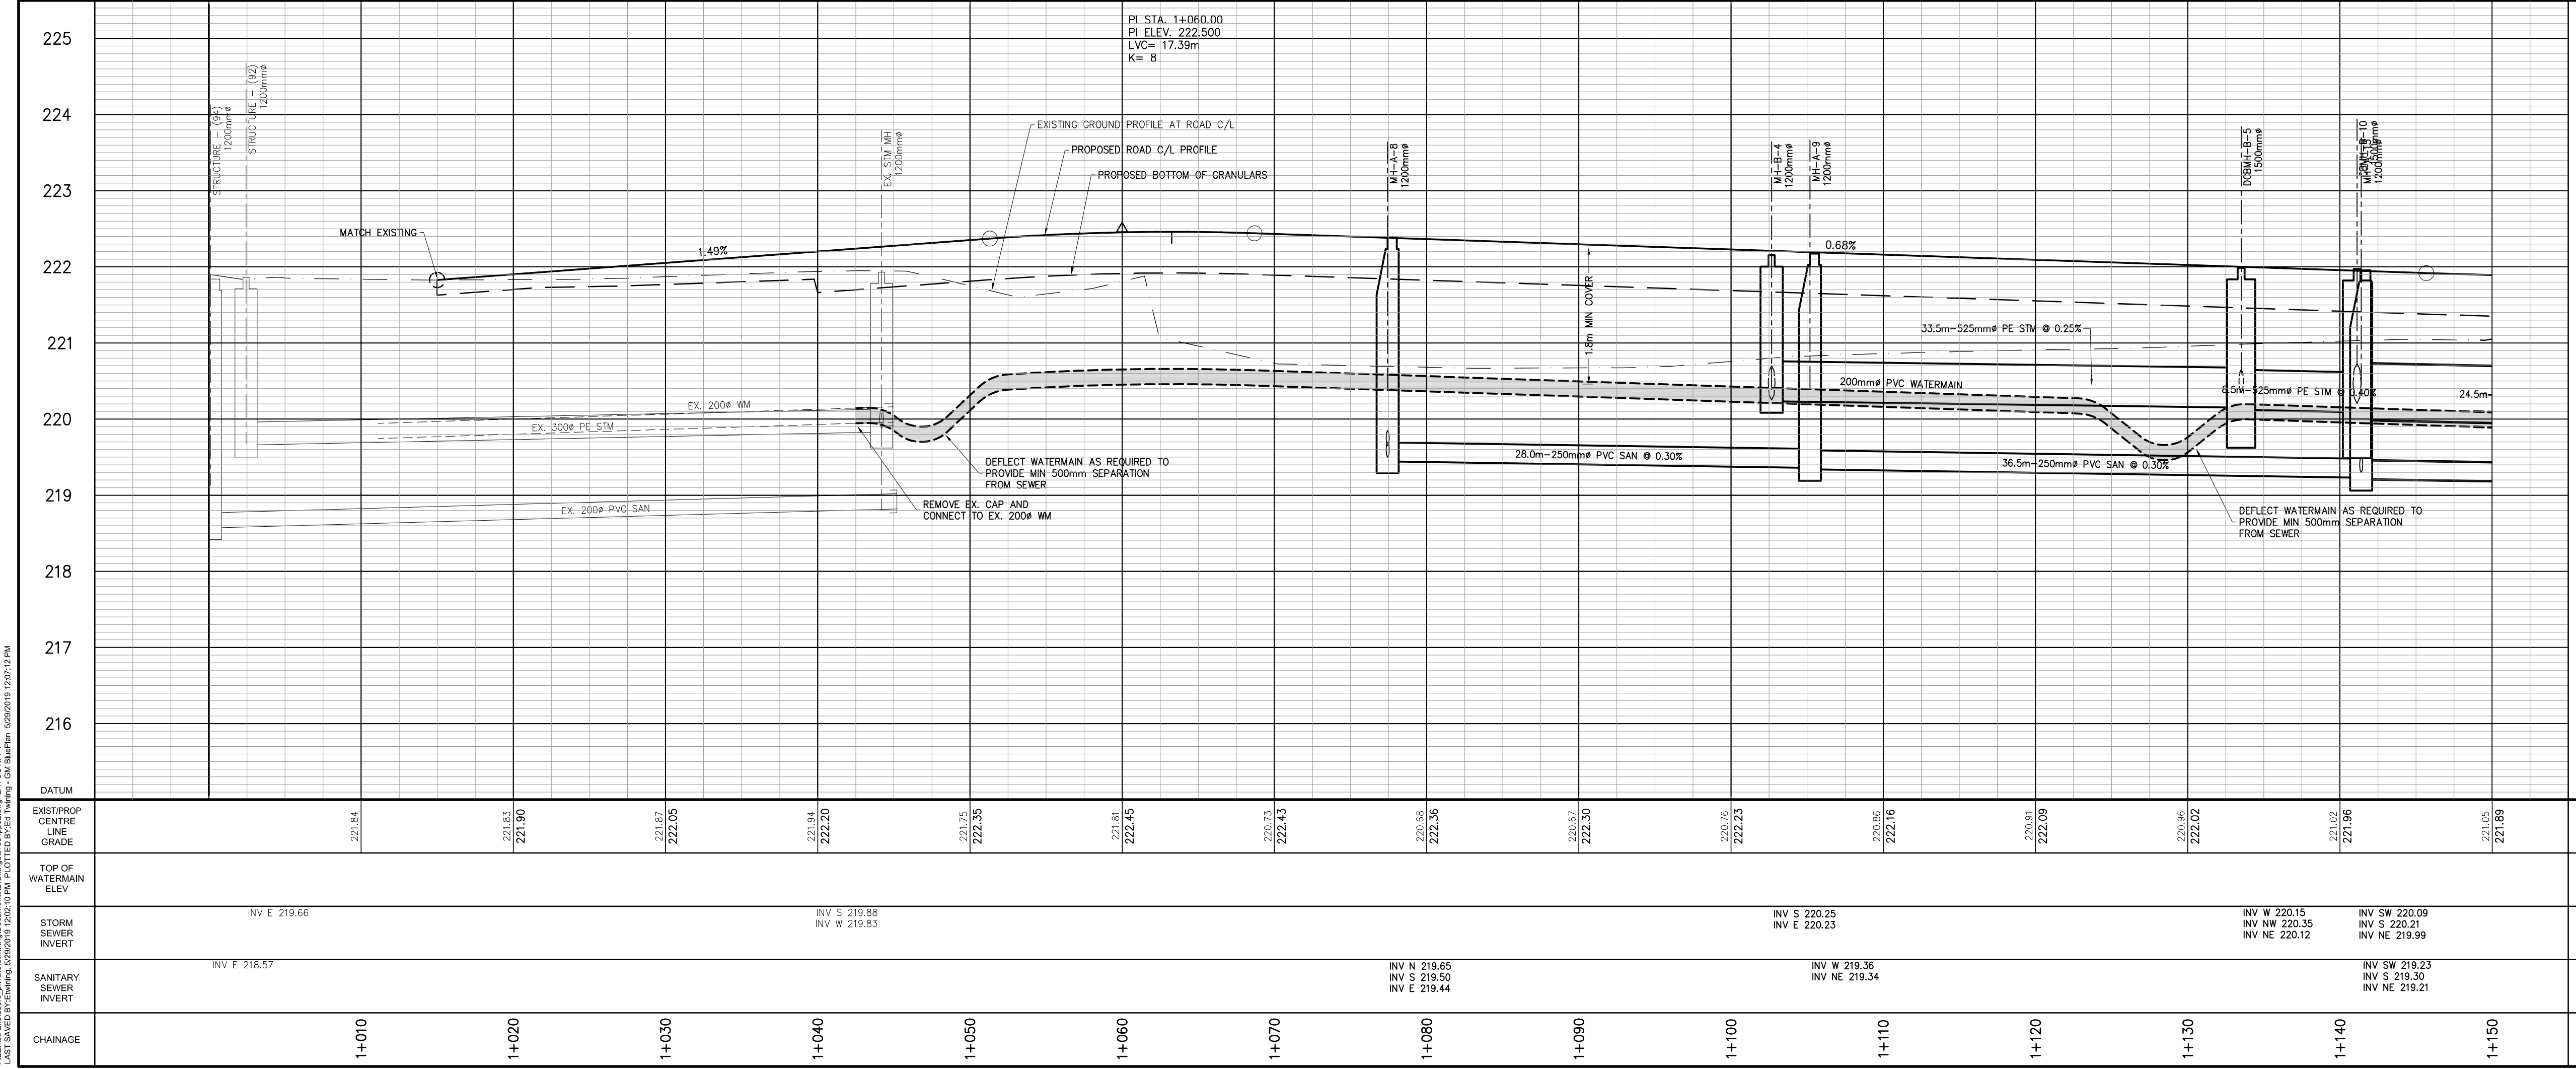

225

224

223

222

221

220

219

218

217

216

DATUM

EXIST/PROP CENTRE LINE GRADE

TOP OF WATERMAIN ELEV.

STORM SEWER INVERT

SANITARY SEWER INVERT

CHAINAGE

1+00 1+020 1+030 1+040 1+050 1+060 1+070 1+080 1+090 1+100 1+110 1+120 1+130 1+140 1+150

225

224

223

222

221

220

219

218

217

216

DATUM

EXIST/PROP CENTRE LINE GRADE

TOP OF WATERMAIN ELEV.

STORM SEWER INVERT

SANITARY SEWER INVERT

CHAINAGE

1+00 1+020 1+030 1+040 1+050 1+060 1+070 1+080 1+090 1+100 1+110 1+120 1+130 1+140 1+150

NO. DATE REVISION DESCRIPTION CHKD

PRELIMINARY
NOT FOR CONSTRUCTION

BluePlan
ENGINEERING

GUELPH | OWEN SOUND | LISTOWEL | KITCHENER | LONDON | HAMILTON | GTA
1260 - 2ND AVENUE EAST, UNIT 1, OWEN SOUND, ON N4K 2J3
TEL: 519-376-1800 www.gripblueplan.ca

ANDPET SUBDIVISION

PART OF PARK LOTS 4 & 5, RANGE 5 EGR, PL OWEN SOUND

CITY OF OWEN SOUND

PLAN & PROFILE - 14th STREET EAST

DRAWN BY: E.J.T. APPROVED BY: J.B.S. PROJECT NO.: S1364 DRAWING NO.: PP-1

DESIGNED BY: E.J.T. DATE: MAY 28, 2019 SCALE: 1:250 HOR 1:50 VERT

P:\City\Projects\14th Street East\14th Street East.dwg, 14th Street East.dwg
 LAST SAVED BY: J.T. DATE: 5/28/2019 12:02:10 PM PLOTTED BY: J.T. DATE: 5/28/2019 12:02:10 PM