


NOTES:

BENCHMARK 1 ELEV. - 223.42m

TOP NUT ON FIRE HYDRANT LOCATED ON THE SOUTHWEST CORNER OF 16th AVENUE EAST AND 14th STREET EAST.

THE POSITION OF POLE LINES, CONDUITS, WATERMANS, SEWERS AND OTHER UNDERGROUND AND OVERGROUND UTILITIES AND STRUCTURES IS NOT NECESSARILY SHOWN ON THE CONTRACT DRAWINGS, AND WHERE SHOWN, THE ACCURACY OF THE POSITION OF SUCH UTILITIES AND STRUCTURES IS NOT GUARANTEED.

BEFORE STARTING WORK, THE CONTRACTOR SHALL INFORM HIMSELF OF THE EXACT LOCATION OF ALL SUCH UTILITIES AND STRUCTURES, AND SHALL ASSUME ALL LIABILITY FOR ANY DAMAGE TO THEM.

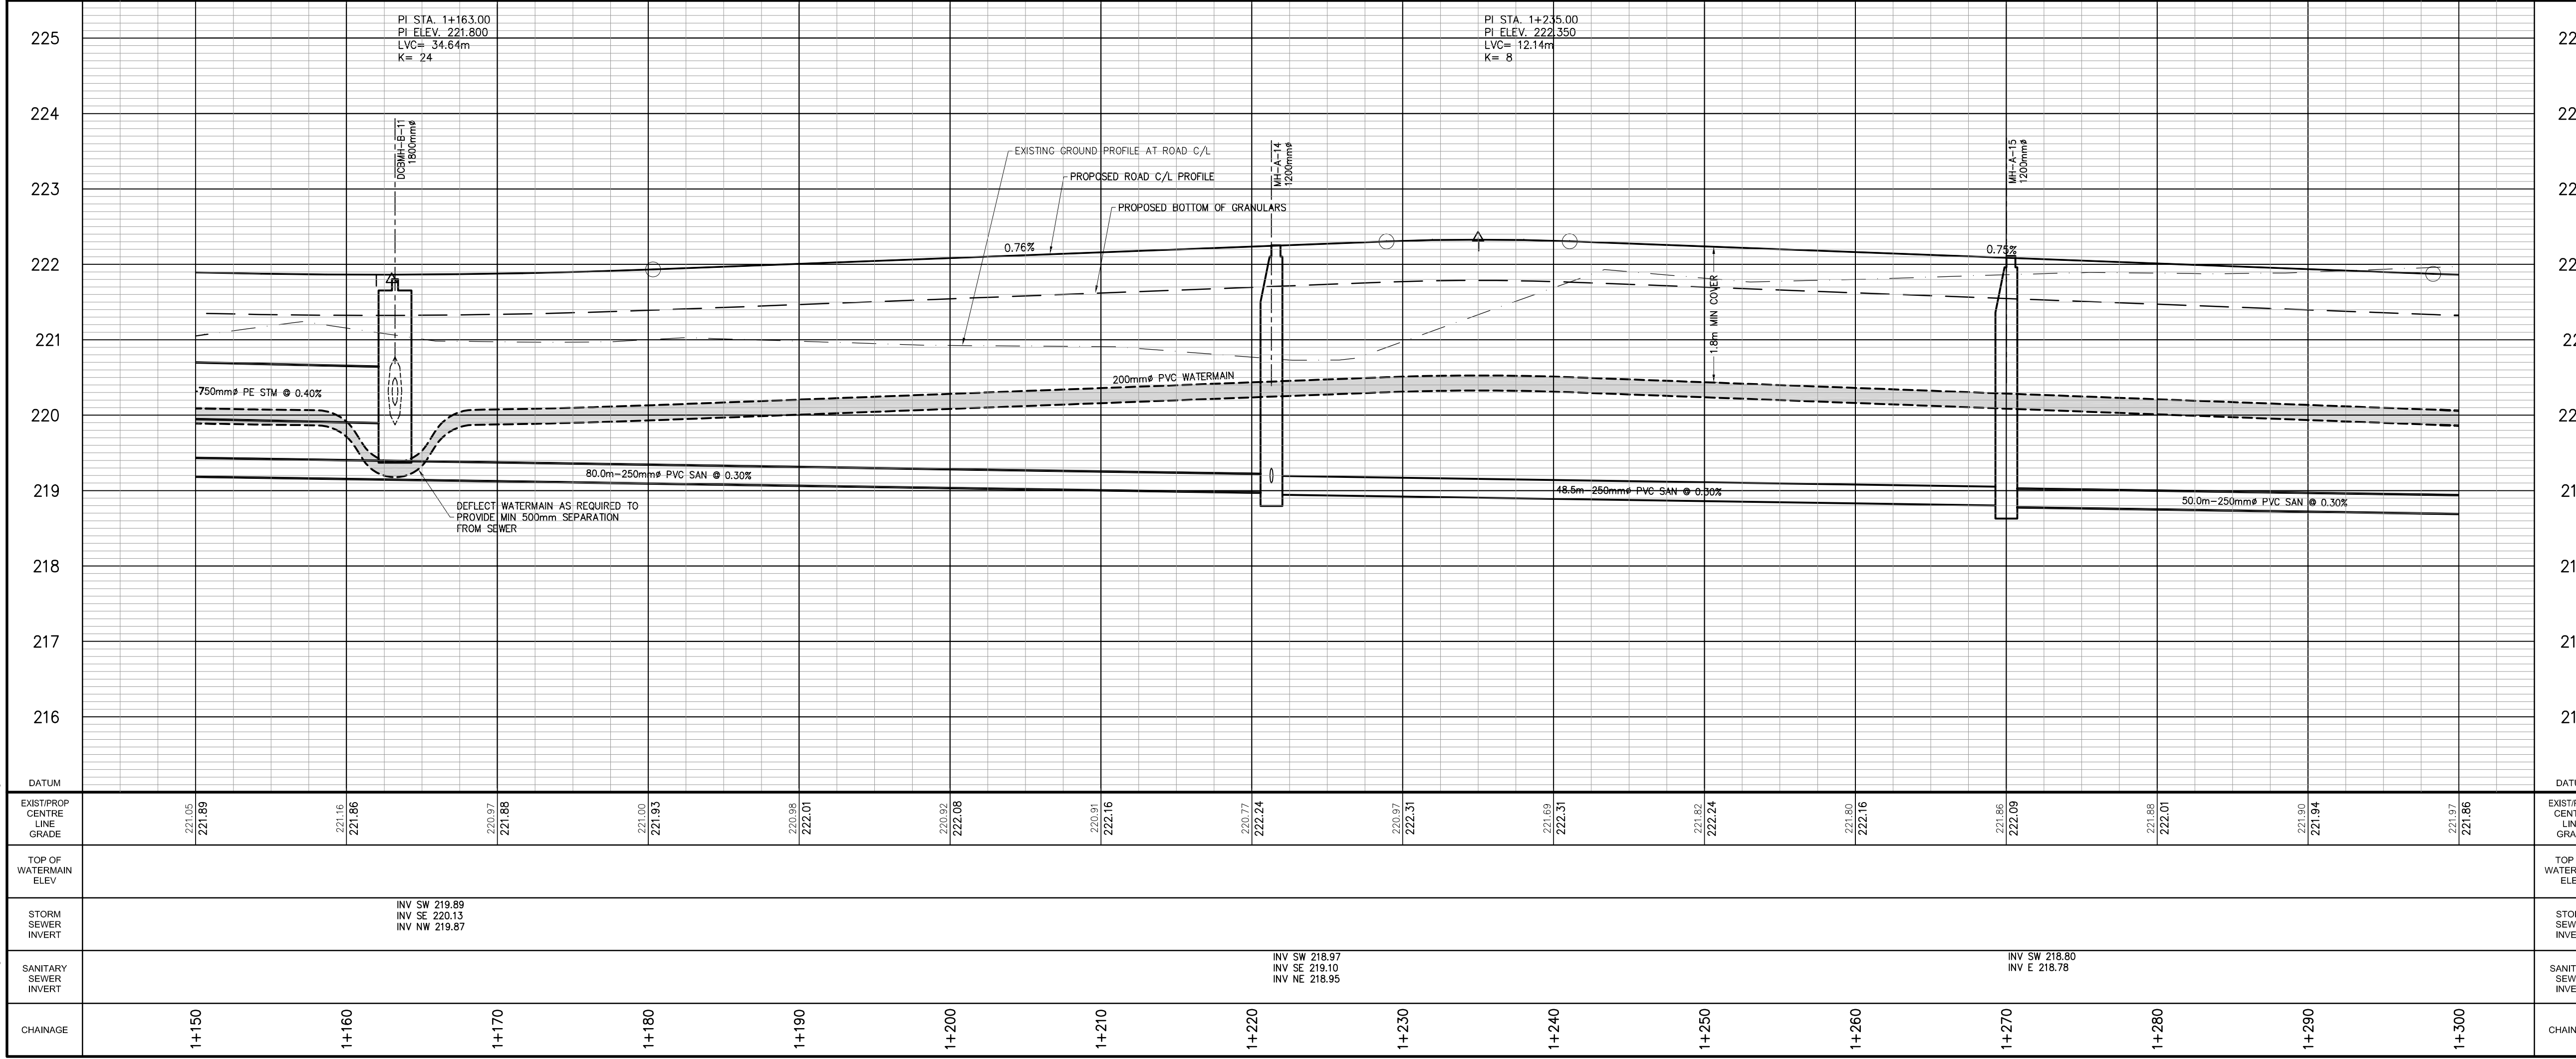

PRELIMINARY
NOT FOR CONSTRUCTION

NO.	DATE	REVISION DESCRIPTION	CHKD

BluePlan
ENGINEERING

QUELPH | OWEN SOUND | LISTONEL | KITCHENER | LONDON | HAMILTON | GTA
1260 - 2ND AVENUE EAST, UNIT 1, OWEN SOUND, ON N4K 2J3
TEL: 519-376-1805

ANDPET SUBDIVISION
PART OF PARK LOTS 4 & 5, RANGE 5 EGR,
PL OWEN SOUND
CITY OF OWEN SOUND

PLAN & PROFILE - 14th STREET EAST

DRAWN BY: E.J.T.	APPROVED BY: J.B.S.	PROJECT NO.: S1364	DRAWING NO.: PP-2
DESIGNED BY: E.J.T.	DATE: MAY 28, 2019	SCALE: 1:250 HOR 1:50 VERT	

P:\2019\2019-05-28\14th Street East\14th Street East.dwg, 14/05/2019
 LAST SAVED BY: j.t. [redacted] PLOTTED BY: j.t. [redacted] 04/06/2019 8:02:56 AM