


NOTES:

BENCHMARK 1 ELEV. - 223.42m

TOP NUT ON FIRE HYDRANT LOCATED ON THE SOUTHWEST CORNER OF 16th AVENUE EAST AND 14th STREET EAST.

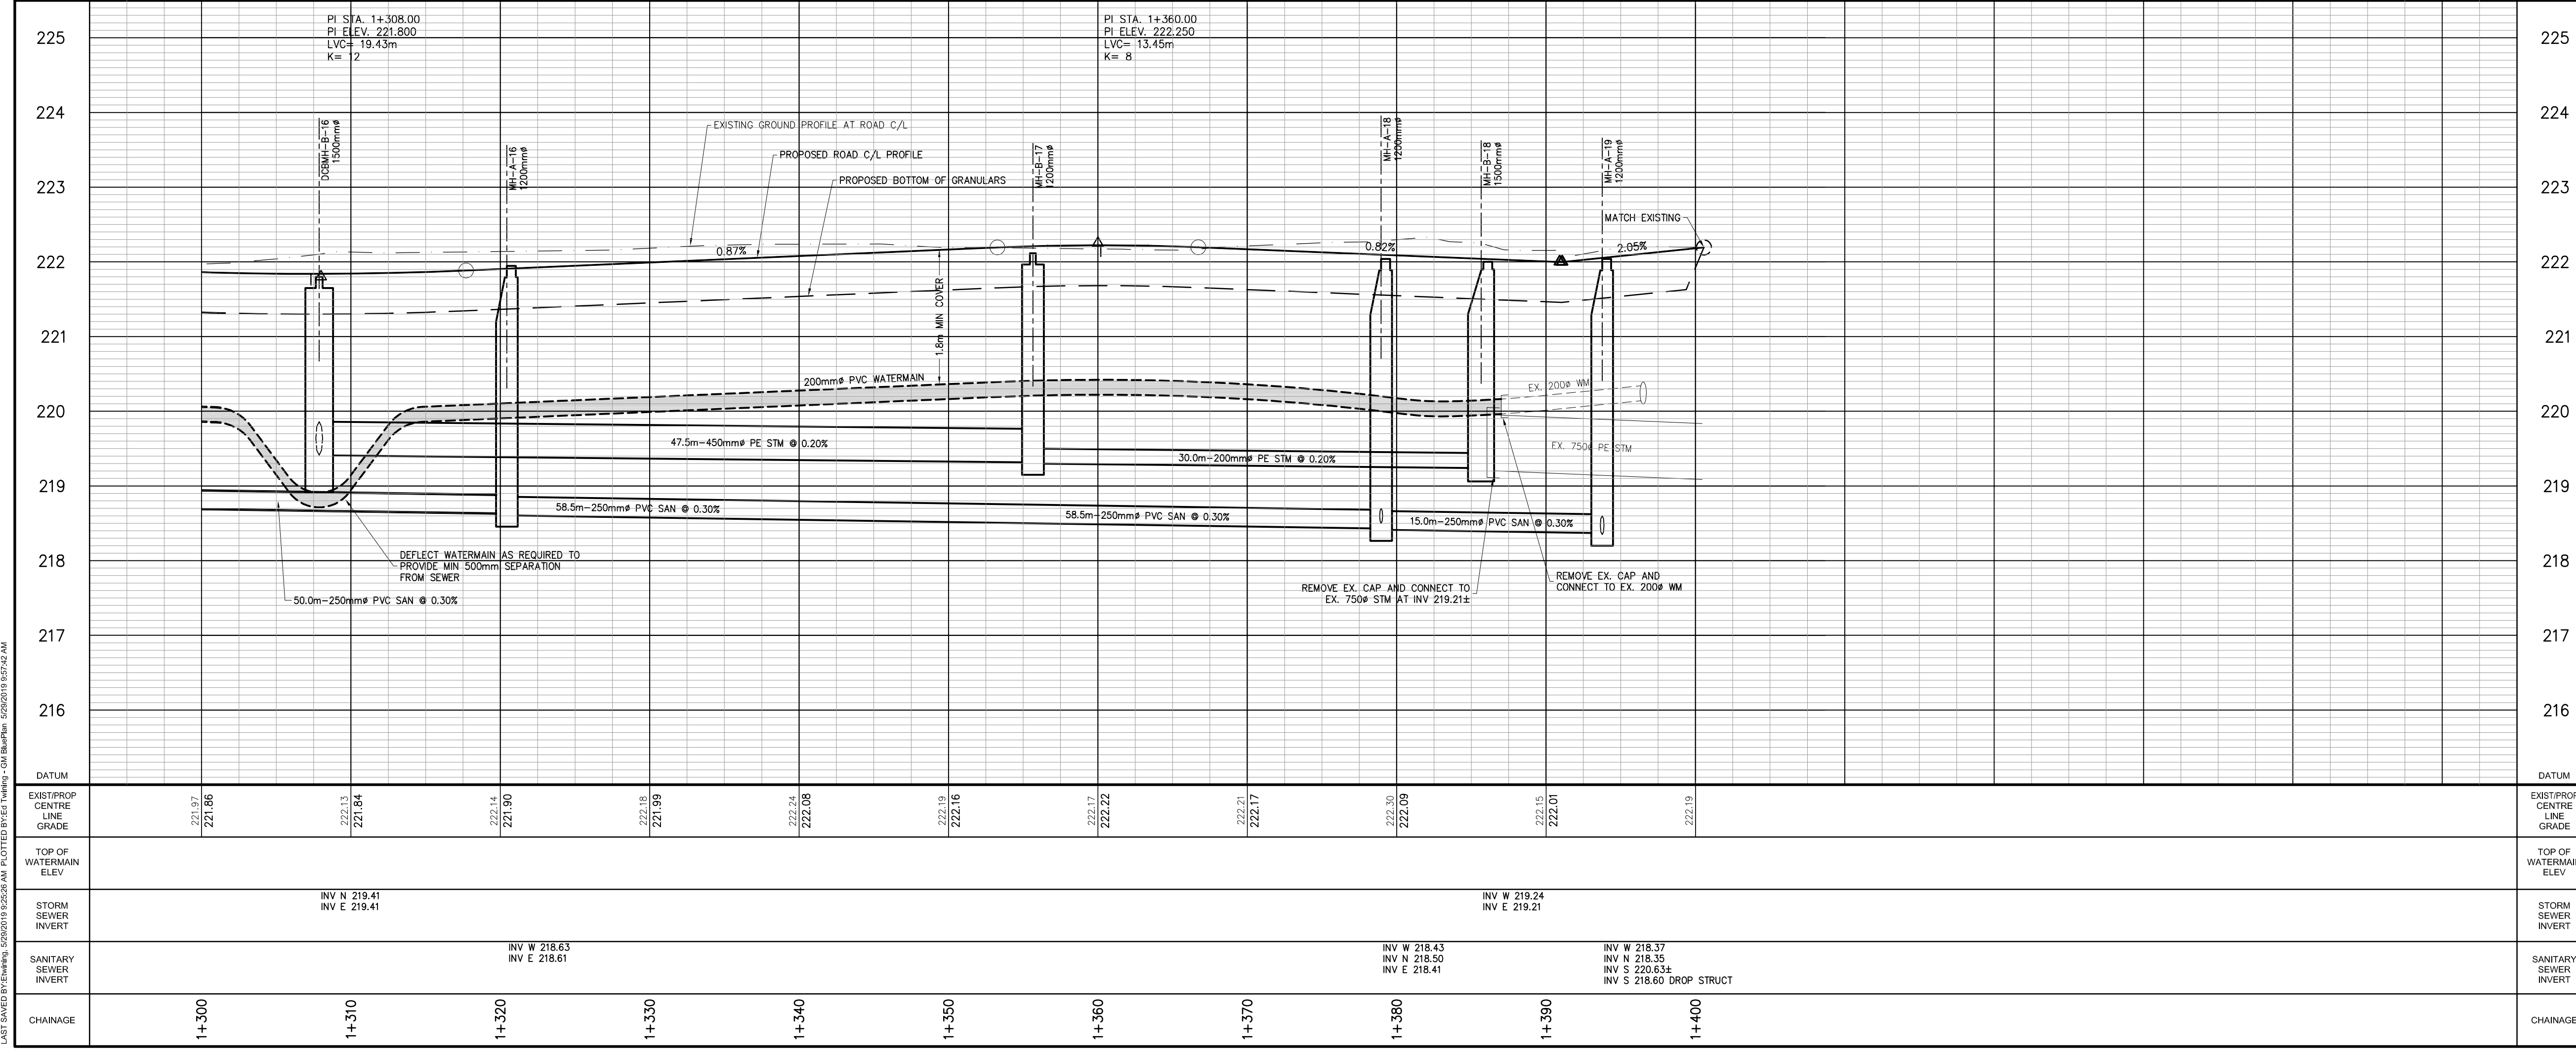

225

224

223

222

221

220

219

218

217

216

DATUM

PRELIMINARY  
NOT FOR CONSTRUCTION

NO.	DATE	REVISION DESCRIPTION	CHKD.



ANDPET SUBDIVISION	
PART OF PARK LOTS 4 & 5, RANGE 5 EGR, PL OWEN SOUND	
CITY OF OWEN SOUND	
PLAN & PROFILE - 14th STREET EAST	
DRAWN BY: E.J.T.	APPROVED BY: J.B.S.
PROJECT NO.: S1364	DRAWING NO.: PP-3
DESIGNED BY: E.J.T.	DATE: MAY 28, 2019
SCALE: 1:250 HOR 1:50 VERT	

P:\Projects\2019\14th Street East\Drawings\14th Street East - Plan & Profile.dwg, 14/05/2019  
 LAST SAVED BY: J.T. DATE: 14/05/2019 10:25:28 AM PLOTTED BY: J.T. DATE: 14/05/2019 10:25:28 AM