


NOTES :

BENCHMARK 1 ELEV. - 223.42m

TOP NUT ON FIRE HYDRANT LOCATED ON THE SOUTHWEST CORNER OF 16th AVENUE EAST AND 14th STREET EAST.

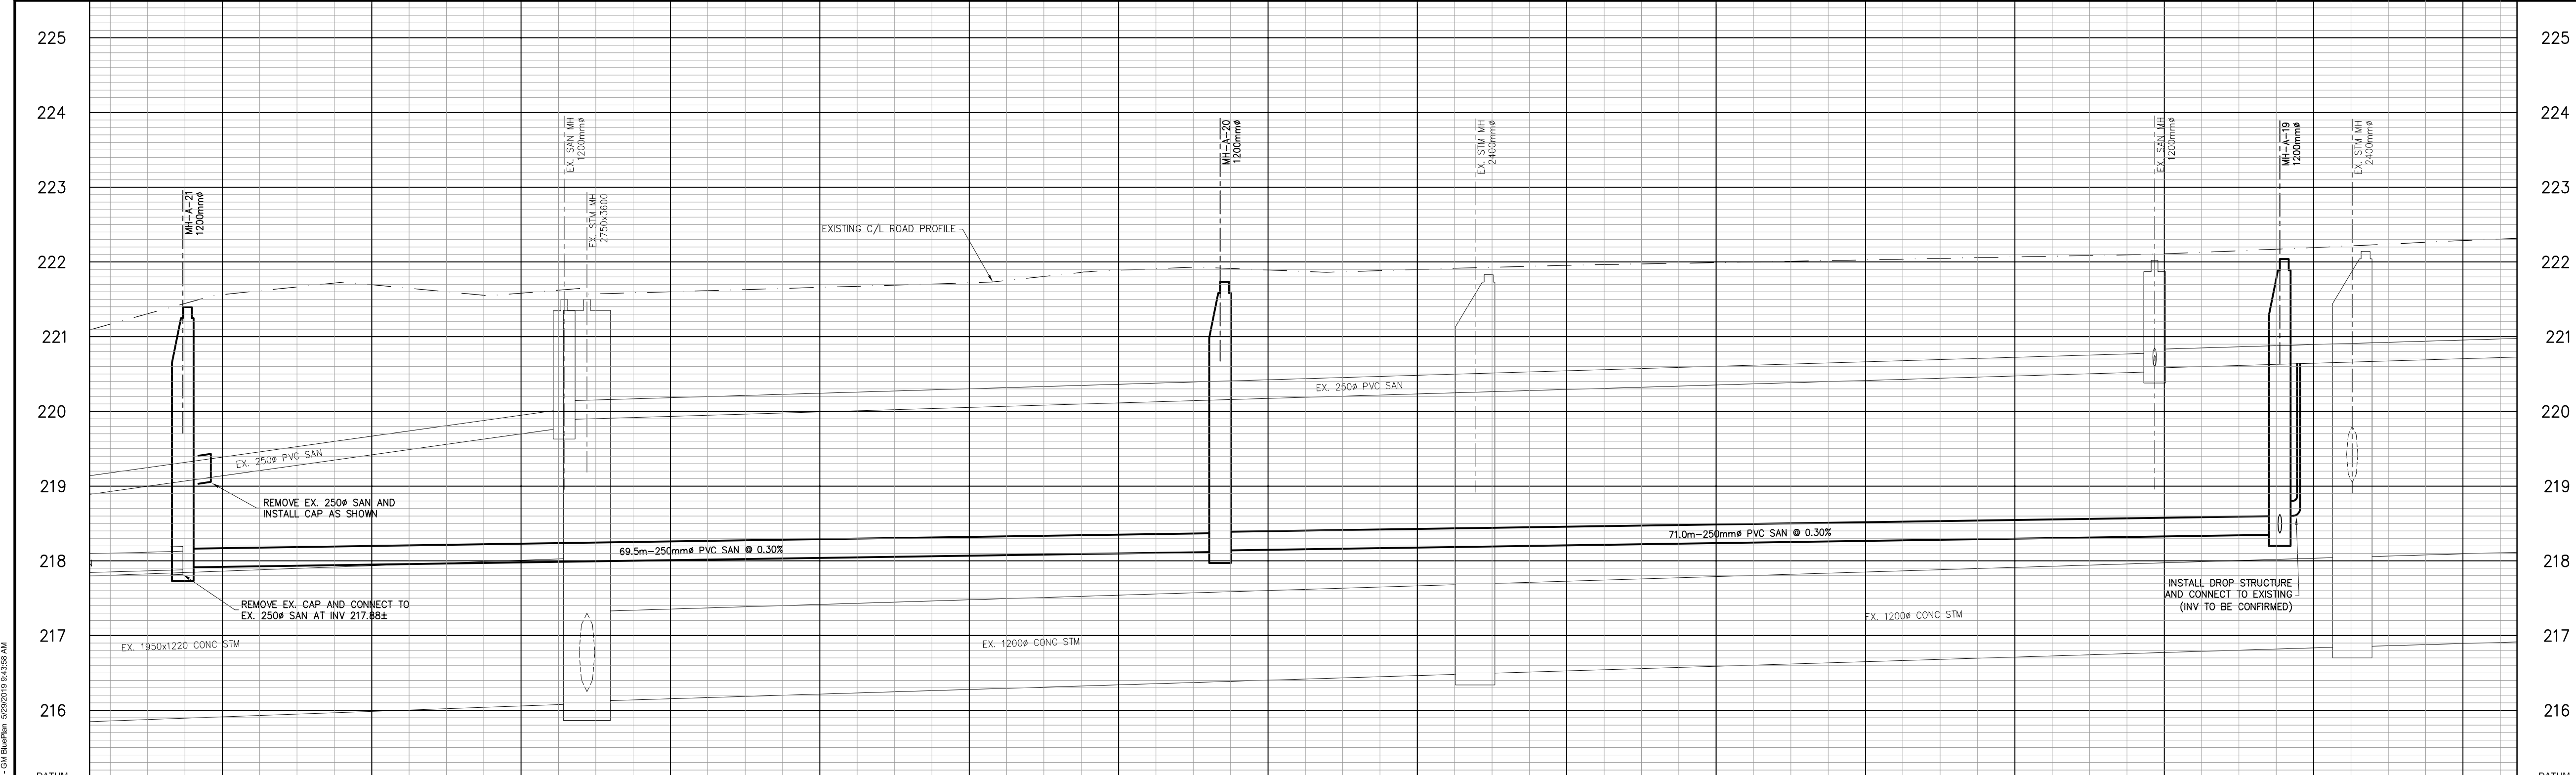

PRELIMINARY
NOT FOR CONSTRUCTION

NO.	DATE	REVISION DESCRIPTION	CHKD

DATUM	EXIST/PROP CENTRE LINE GRADE	TOP OF WATERMAIN ELEV.	STORM SEWER INVERT	SANITARY SEWER INVERT	CHAINAGE
225	221.56				4+930
224	221.70				4+940
223	221.88				4+950
222	221.58				4+960
221	221.60				4+970
220	221.66				4+980
219	221.72				4+990
218	221.89				5+000
217	221.89				5+010
216	221.95				5+020
	221.95				5+030
	221.99				5+040
	222.03				5+050
	222.07				5+060
	222.11				5+070
	222.19				5+080
	222.29				

BluePlan ENGINEERING

QUELPH | OWEN SOUND | LISTONEL | MITCHENER | LONDON | HALMONT | GTA
1260 - 2ND AVENUE EAST, UNIT 1, OWEN SOUND, ON N4K 2J3
TEL: 519-376-1865

ANDPET SUBDIVISION
PART OF PARK LOTS 4 & 5, RANGE 5 EGR, PL OWEN SOUND
CITY OF OWEN SOUND

PLAN & PROFILE - 16th AVENUE EAST

DRAWN BY: E.J.T.	APPROVED BY: J.B.S.	PROJECT NO.: S1364	DRAWING NO.: PP-5
DESIGNED BY: E.J.T.	DATE: MAY 28, 2019	SCALE: 1:250 HOR 1:50 VERT	

P:\City\Projects\16thAveEast\Drawings\16thAveEast_Plan_Profile.dwg, 14/05/2019
 LAST SAVED BY: JTB, 15/05/2019, 10:20:20 AM, PLOTTED BY: E.J.T., 15/05/2019, 10:20:20 AM