


NOTES:

BENCHMARK 1 ELEV. - 223.42m

TOP NUT ON FIRE HYDRANT LOCATED ON THE SOUTHWEST CORNER OF 16th AVENUE EAST AND 14th STREET EAST.

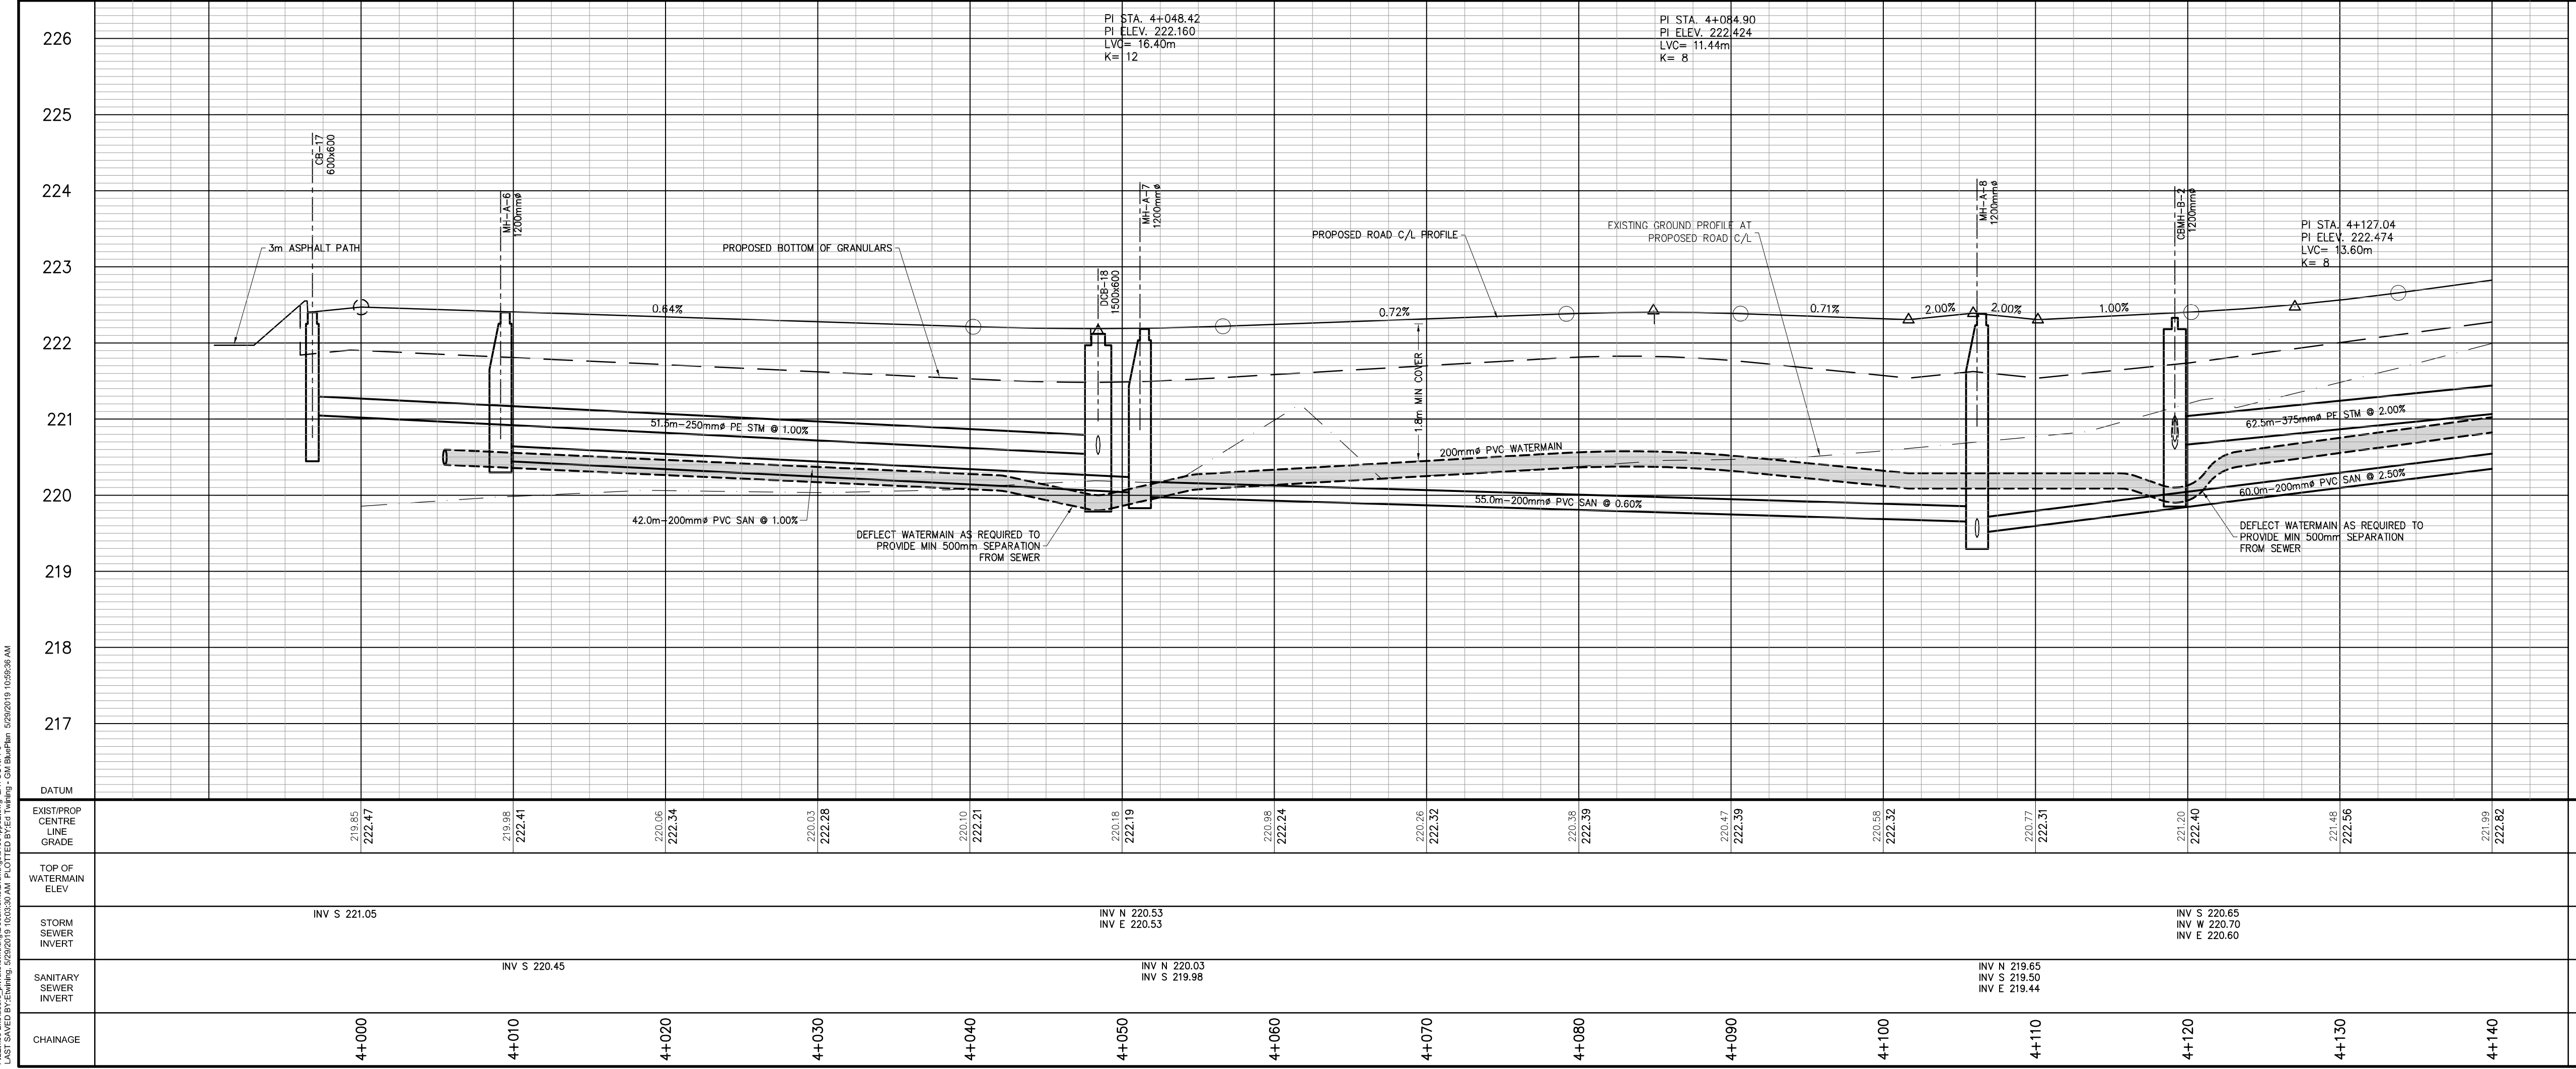

PRELIMINARY  
NOT FOR CONSTRUCTION

NO.	DATE	REVISION DESCRIPTION	CHKD



ANDPET SUBDIVISION			
PART OF PARK LOTS 4 & 5, RANGE 5 EGR, PL OWEN SOUND			
CITY OF OWEN SOUND			
PLAN & PROFILE - PRIVATE LANE			
DRAWN BY:	APPROVED BY:	PROJECT NO.:	DRAWING NO.:
E.J.T.	J.B.S.	S1364	PP-6
DESIGNED BY:	DATE:	SCALE:	
E.J.T.	MAY 28, 2019	1:250 HOR 1:50 VERT	

P:\Projects\2019\190503\190503\_01\190503\_01.dwg  
 LAST SAVED BY: JTB  
 PLOTTED BY: JTB  
 PLOTTED DATE: 2019-05-28 10:58:38 AM