


NOTES:

BENCHMARK 1 ELEV. - 223.42m

TOP NUT ON FIRE HYDRANT LOCATED ON THE SOUTHWEST CORNER OF 16th AVENUE EAST AND 14th STREET EAST.

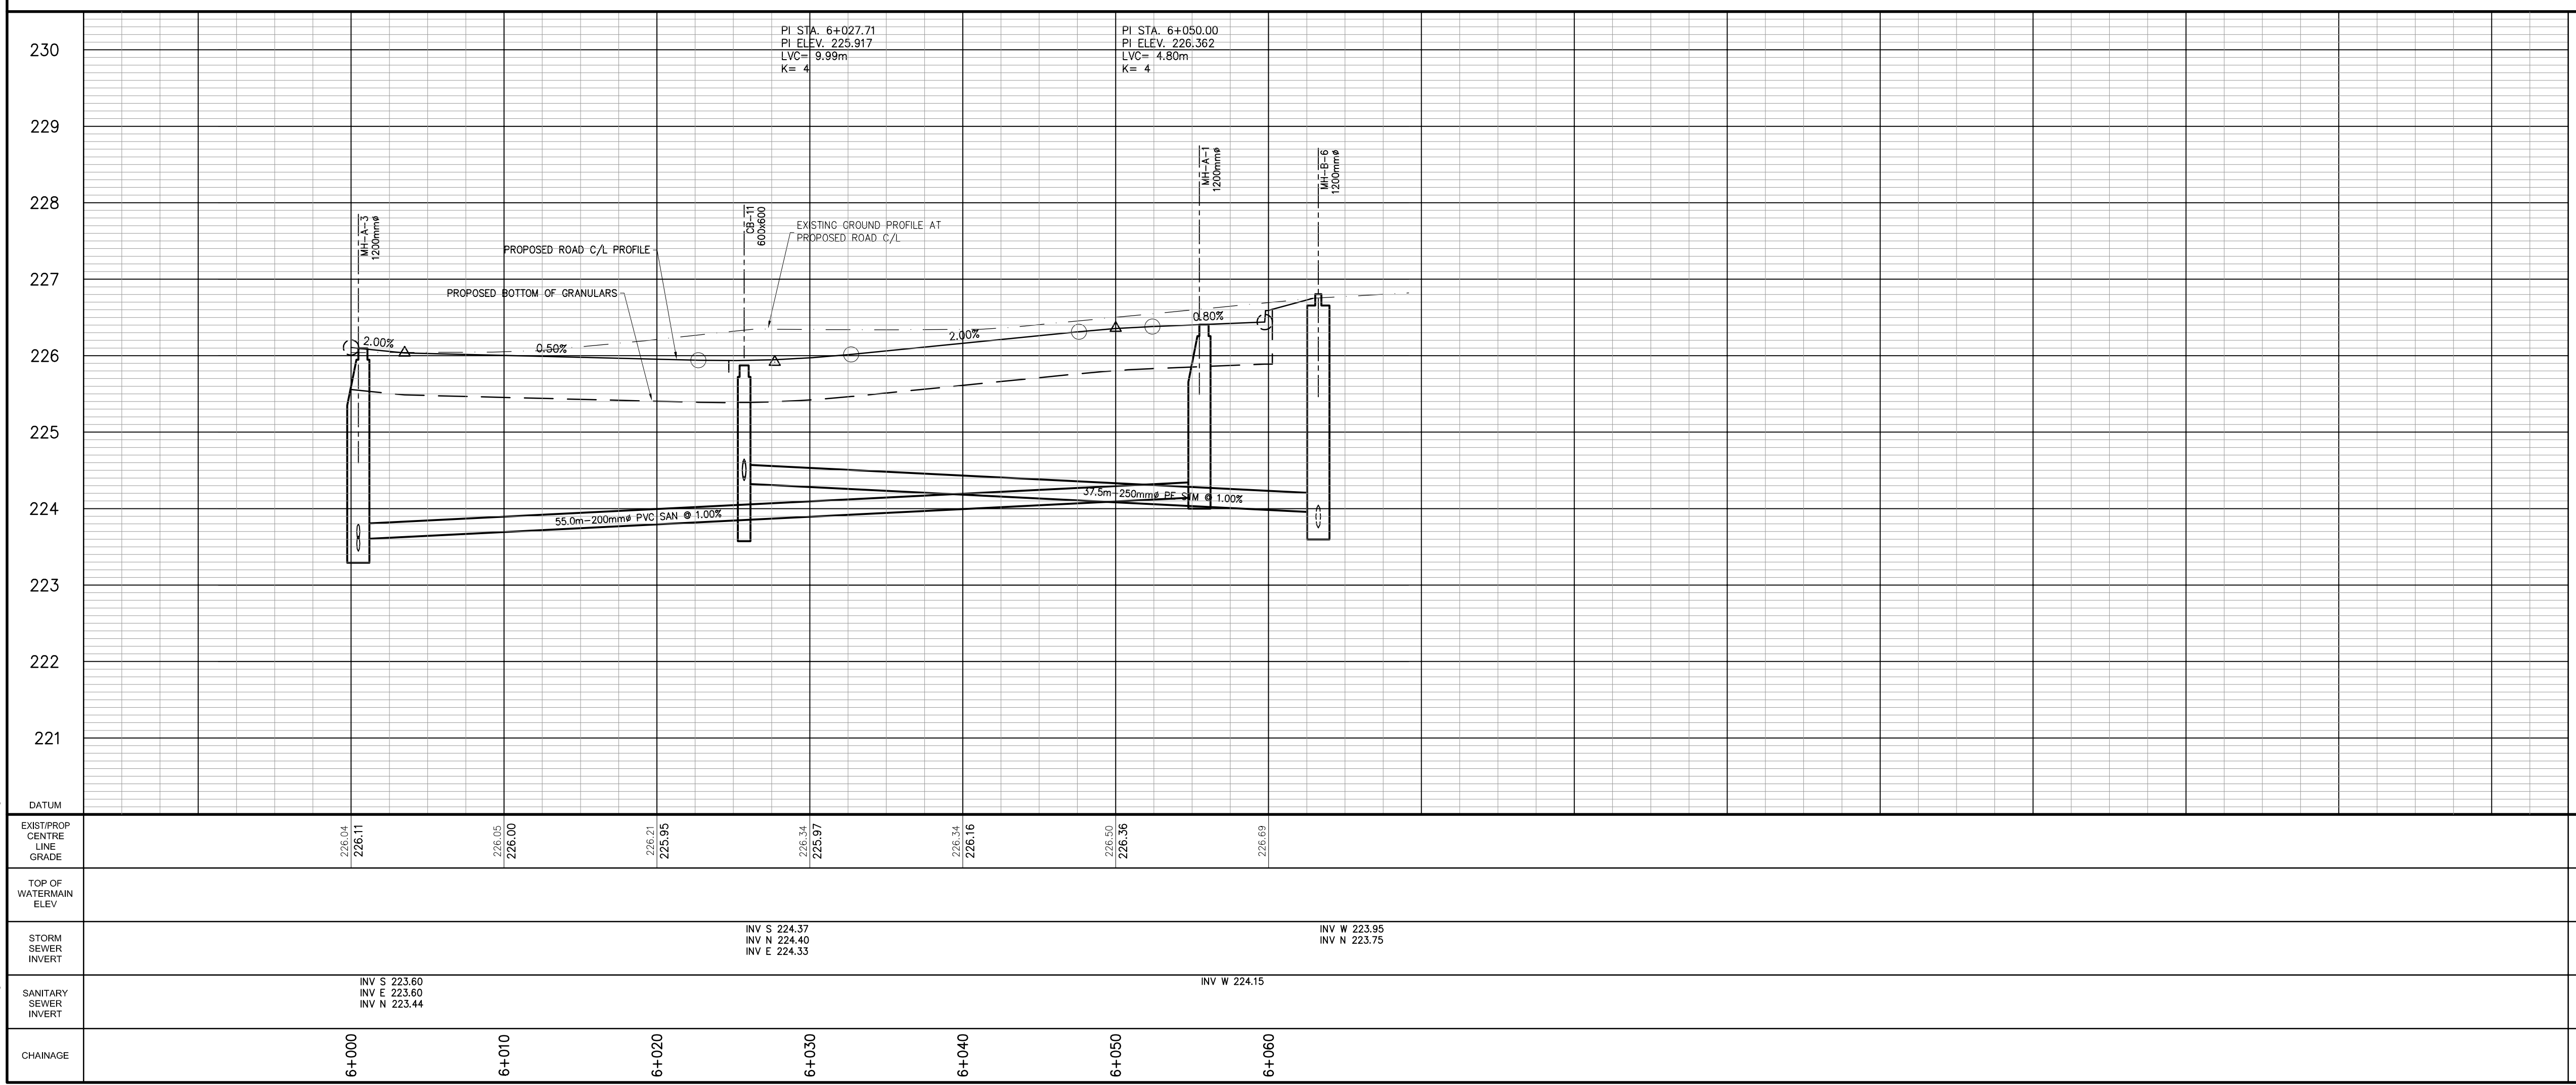

230

229

228

227

226

225

224

223

222

221

PRELIMINARY
NOT FOR CONSTRUCTION

NO.	DATE	REVISION DESCRIPTION	CHKD



ANDPET SUBDIVISION

PART OF PARK LOTS 4 & 5, RANGE 5 EGR, PL OWEN SOUND

CITY OF OWEN SOUND

PLAN & PROFILE - PRIVATE LANE

DRAWN BY: E.J.T.	APPROVED BY: J.B.S.	PROJECT NO.: S1364	DRAWING NO.: PP-8
DESIGNED BY: E.J.T.	DATE: MAY 28, 2019	SCALE: 1:250 HOR, 1:50 VERT	

P:\Projects\2019\19-0000-0000-0000\Drawings\19-0000-0000-0000\19-0000-0000-0000.dwg
 LAST SAVED BY: J.T. LAST SAVED: 5/28/2019 11:28:30 AM PLOTTED BY: J.T. PLOTTED: 5/28/2019 11:28:30 AM