

- LEGEND**
- PROPOSED DECIDUOUS TREES
  - PROPOSED CONIFEROUS TREES
  - PROPOSED PLANTINGS
  - PLANT KEYS - SEE PLANT MATERIALS LIST
  - PROPOSED ARMOURSTONE SEE DETAIL
  - PROPOSED CONCRETE PAVING




ALL DRAWINGS REMAIN THE PROPERTY OF THE LANDSCAPE ARCHITECT AND SHALL NOT BE REPRODUCED OR REUSED WITHOUT THE LANDSCAPE ARCHITECT'S WRITTEN PERMISSION.

THIS DRAWING SHALL NOT BE USED FOR CONSTRUCTION OR TENDER PURPOSES UNLESS SIGNED AND DATED BY BARRY R. MURPHY, O.A.L.A. C.S.L.A. LANDSCAPE ARCHITECT, LONDON, ONTARIO (519) 667-0322.

Barry R. Murphy, O.A.L.A. C.S.L.A. DATE

DATE	DESCRIPTION	No.
MAR10/23	ISSUED FOR SPA	L
DATE	DESCRIPTION	No.

PLOTTING INFORMATION:  
 PLOTTED DATE = MAR10/23  
 PLOTTED SCALE = 1/1

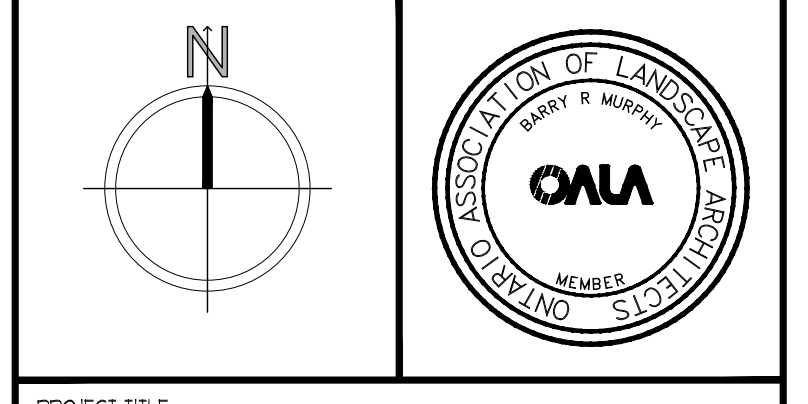

PROJECT TITLE:  
**FRESHCO - HERITAGE GROVE CENTRE INC.**  
 2125 16TH ST. E  
 OWEN SOUND, ONTARIO

DRAWING TITLE:  
**LANDSCAPE PLAN**

DATE: MARCH 2023 SCALE: AS NOTED DRAWING No. L-1

DRAWN: RKL/A INC. CHECKED BY: BUR/M

PROJECT No. 23-118Lb SPA

**PLANT MATERIAL**

KEY	COMMON NAME	BOTANICAL NAME	QTY	SIZE	COND.
An	MULTI-STEM SERVICEBERRY	Astragalus canadensis multi-stem	4	50cm	POT
Ar	RED MAPLE	Acer rubrum 'Suresh'	10	60cm	UB
Aa	SUGAR MAPLE	Acer saccharum	4	60cm	UB
Dl	PARDON ME DAYLILY	Hemerocallis 'Pardon Me'	50	2 1/2 gal	POT
Dv	BUSH HONEY SUCKLE	Diervilla lonicera	9	60cm	POT
Ea	DWARF BURNING BUSH	Euclyptus alata 'Compacta'	98	60cm	POT
Gp	MADSEN HAZEL TREE	Ginkgo biloba	7	60cm	UB
Ga	SHADOWERBERRY LOCUST	Gleditsia inopurpurea 'Shadowerb'	16	60cm	UB
Jh	PRINCE OF WALES JUNIPER	Juniperus horizontalis 'Prince of Wales'	11	60cm	POT
Jl	ANGELICA JUNIPER	Juniperus alpina 'Arcadia'	38	60cm	POT
Pr	NORWAY SPRUCE	Picea abies	4	80cm	UB
Qr	RED OAK	Quercus rubra	3	60cm	UB
Ra	ALPINE CURRIANT	Ribes alpinum	80	60cm	POT
Rb	RUSSIAN SAGE	Perovskia atriplicifolia	6	2 1/2 gal	POT
Sa	ANTHONY WATERER SPIREA	Spiraea bushiana 'Anthony Waterer'	98	60cm	POT
Se	AUTUMN LIT BEACH	Sedum spectabile 'Autumn Joy'	36	2 1/2 gal	POT
Tl	GLIN EVEN LINEN	Tilia cordata 'Glin Even'	3	60cm	UB

LANDSCAPE PLAN  
 SCALE = 1:250

