




DRAFT

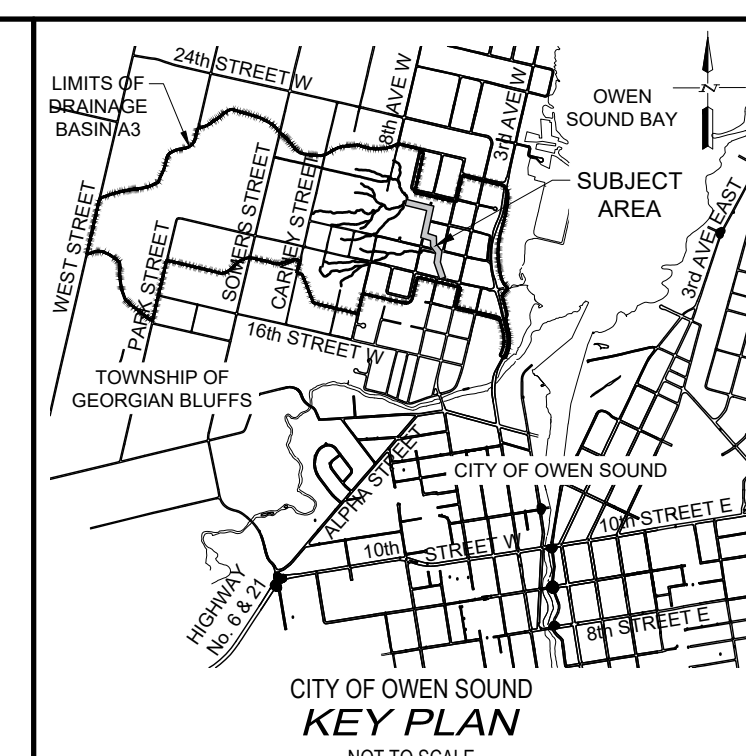


BROOKE AREA BASIN A3 OUTLET

CITY OF OWEN SOUND

DRAWN BY : K R	APPROVED BY : J R S	PROJECT NO. : 216201	DRAWING NO
-------------------	------------------------	-------------------------	------------

FILE C:\C:\30 Projects\18501 DRAINAGE\4.dwg, LAYOUT 3 General Plan-Notes, Outlet
LAST SAVED BY J.B.S., 10/22/2012 9:12:30 AM
LAST SAVED BY J.B.S., 10/22/2012 9:12:30 AM
LAST SAVED BY J.B.S., 10/22/2012 9:12:30 AM

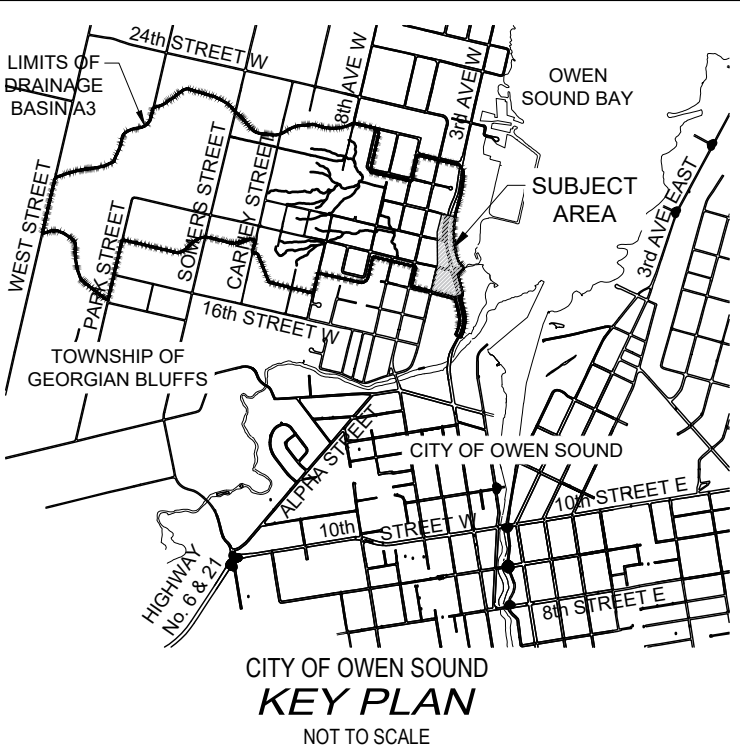

LEGEND:

- G.S.C.A. REGULATED AREA
- WATER COURSE
- FLOW DIRECTION
- LANDS BELOW 1:100 YEAR FLOOD ELEVATION

NOTE:

MAPPING IS BASED ON AVAILABLE TOPOGRAPHIC CONTOUR MAPPING AND IS SUBJECT TO CHANGE BASED ON SITE SPECIFIC SURVEYS.

**owen
sound**
where you want to live

THE POSITION OF POLE LINES, CONDUITS, WATERMANS, SEWERS AND OTHER UNDERGROUND AND OVERGROUND UTILITIES AND STRUCTURES IS NOT NECESSARILY SHOWN ON THE CONTRACT DRAWINGS, AND WHERE SHOWN, THE ACCURACY OF THE POSITION OF SUCH UTILITIES AND STRUCTURES IS NOT GUARANTEED.

BEFORE STARTING WORK, THE CONTRACTOR SHALL INFORM HIMSELF OF THE EXACT LOCATION OF ALL SUCH UTILITIES AND STRUCTURES, AND SHALL ASSUME ALL LIABILITY FOR ANY DAMAGE TO THEM.

DRAFT

NO.	DATE	REVISION DESCRIPTION	CHKD
-----	------	----------------------	------

BluePlan
ENGINEERING

GUELPH | OWEN SOUND | LISTOWEL | KITCHENER | LONDON | HAMILTON | GTA
1260 - 2ND AVENUE EAST, UNIT 1, OWEN SOUND, ON N4K 2J3
TEL: 519-378-1855 www.blueplan.ca



BROOKE AREA BASIN A3 OUTLET

MASTER PLAN

CITY OF OWEN SOUND

KELSO BEACH PARK OUTLET

DRAWN BY : K.B.	APPROVED BY : J.B.S.	PROJECT NO. : 218301	DRAWING NO. : 3
DESIGNED BY : A.W.	DATE : APRIL 2017	SCALE : 1:750	

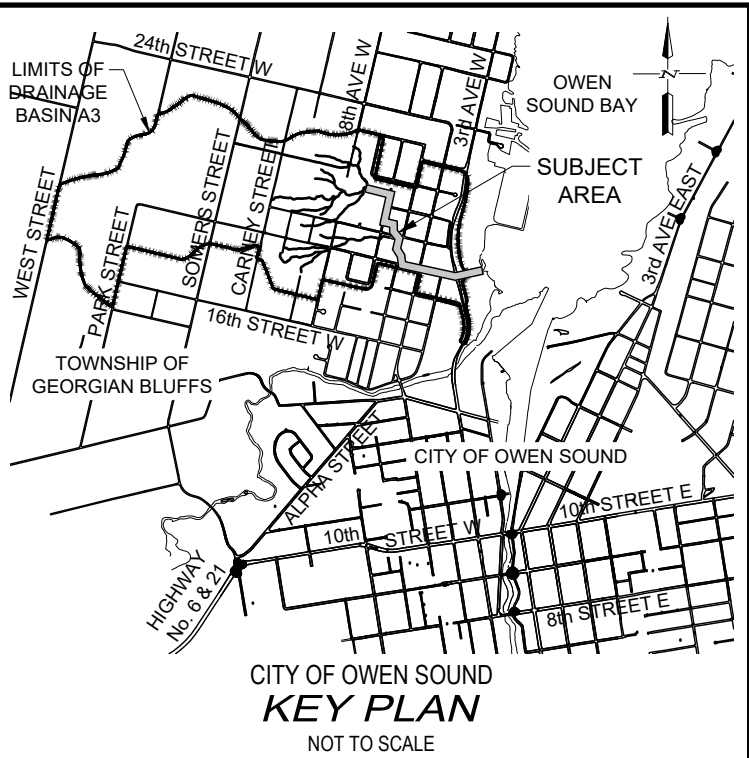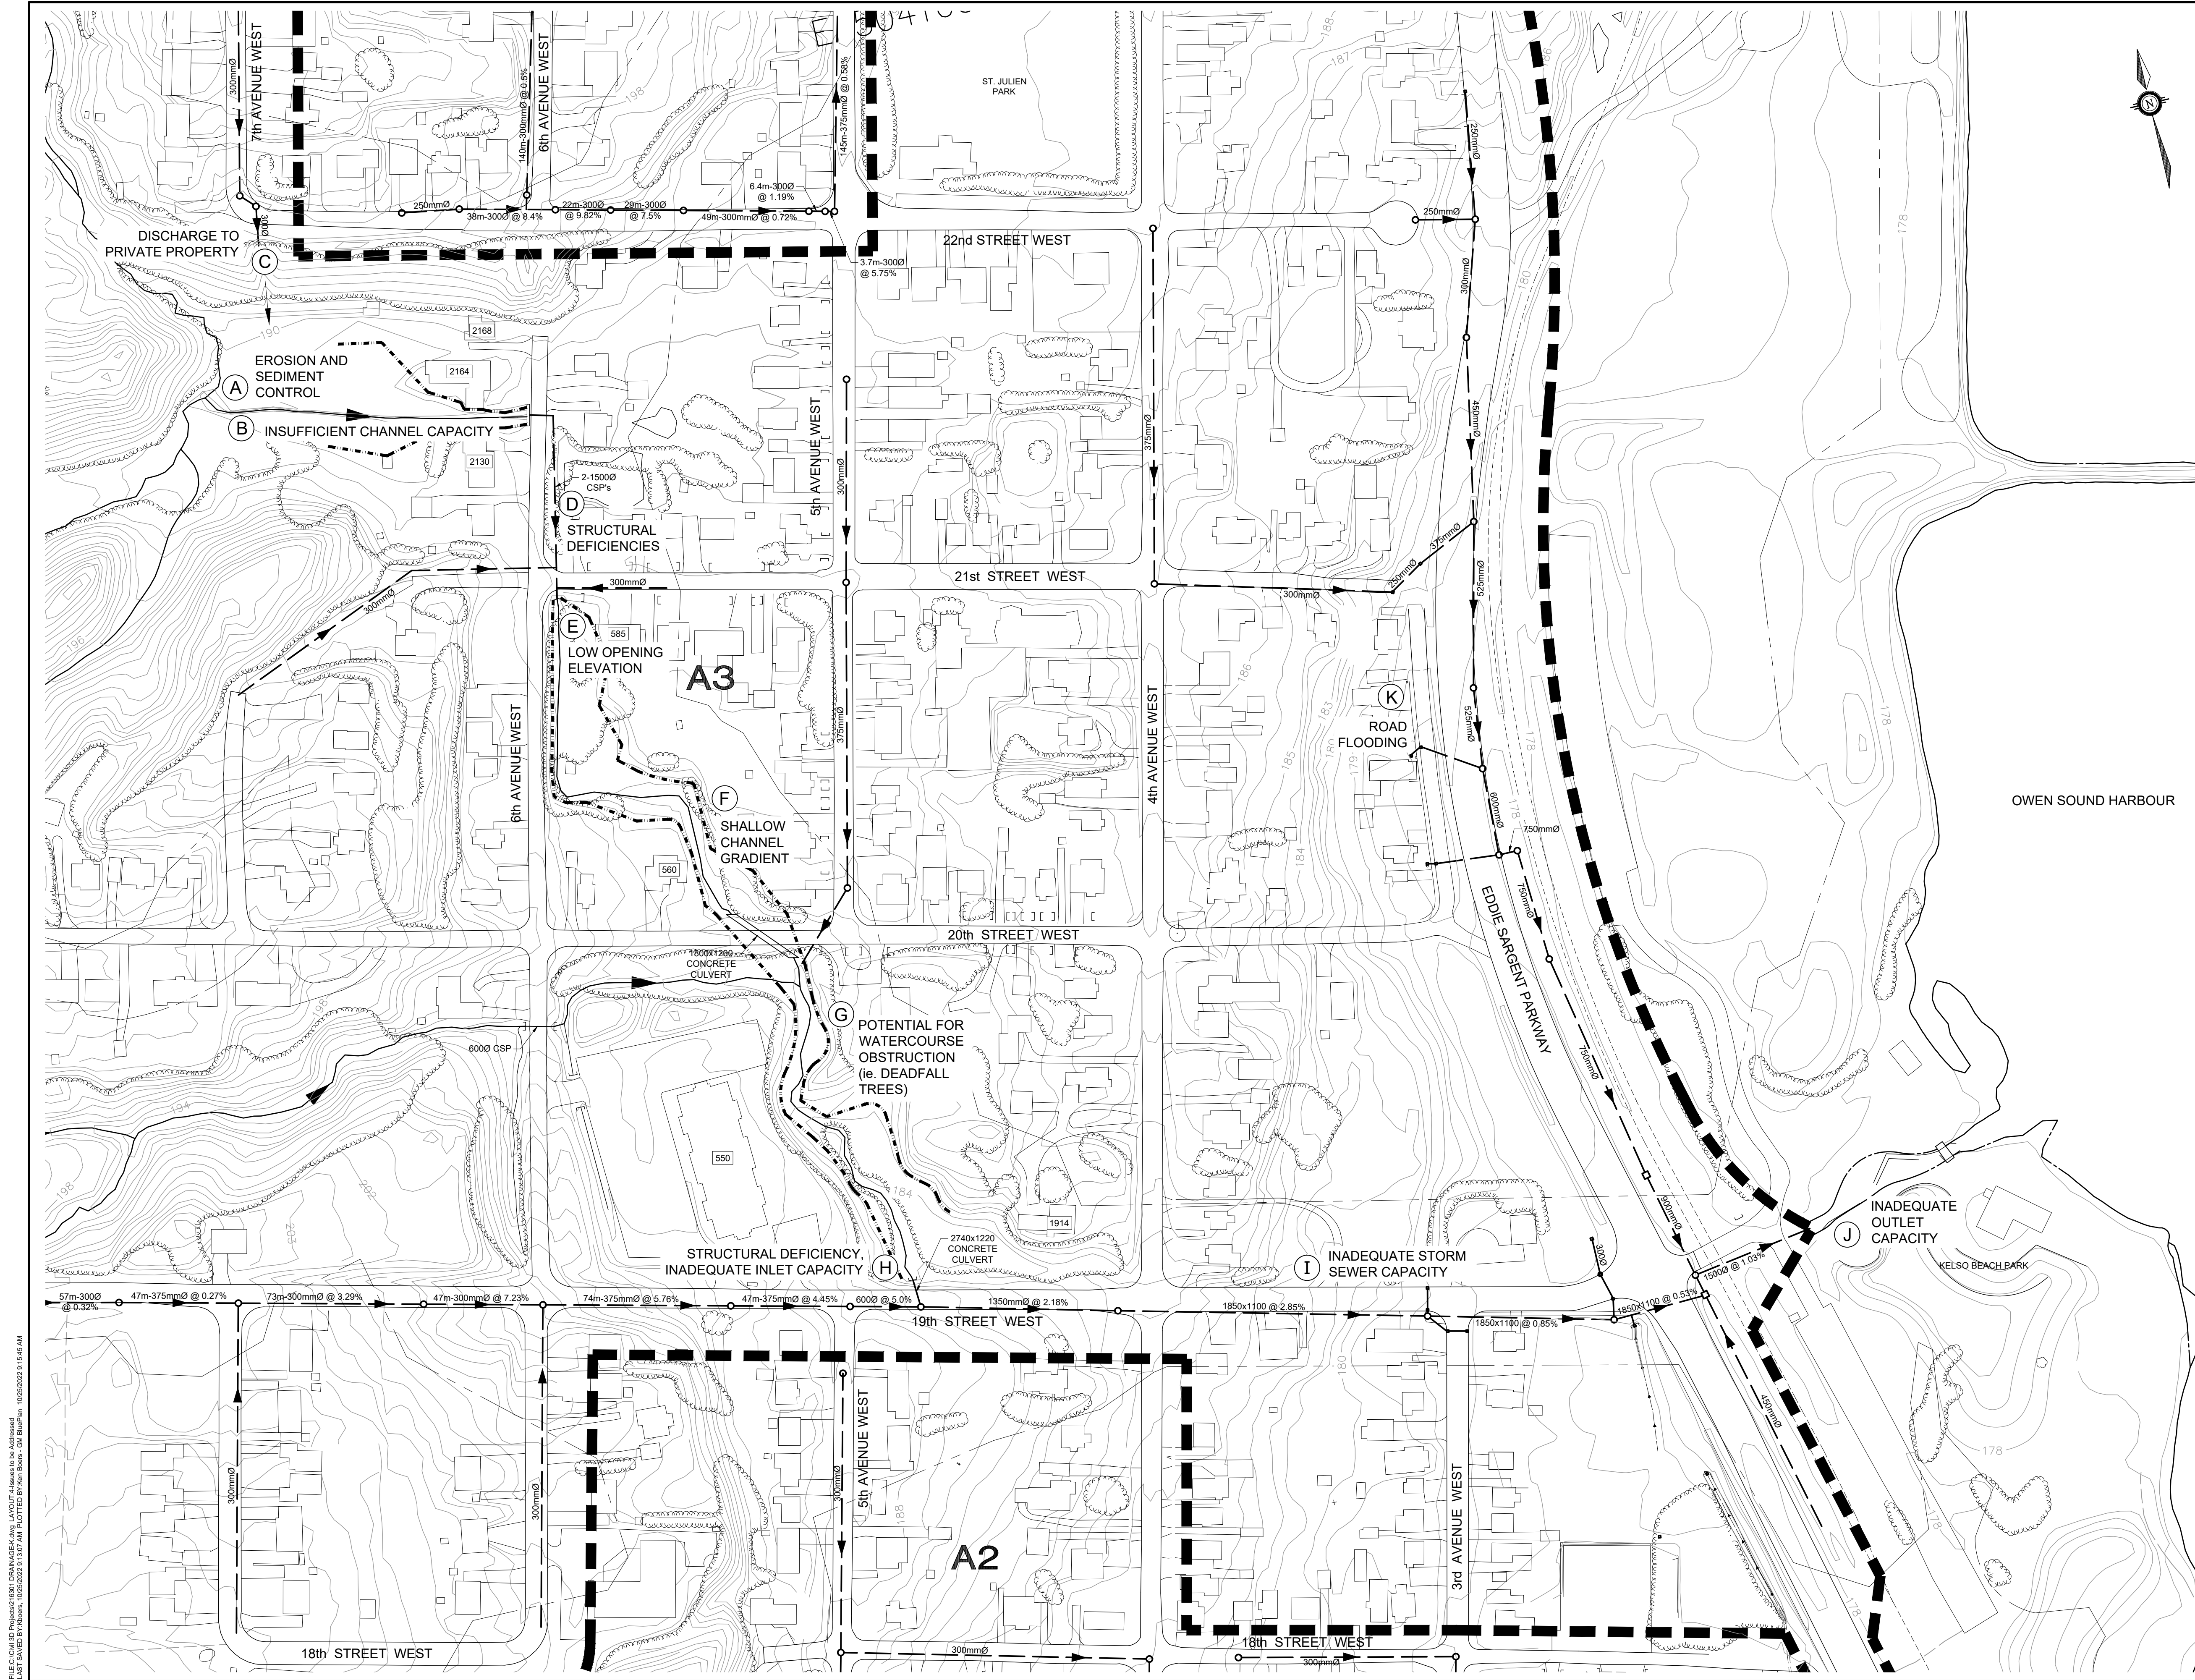

- LEGEND:
- MAJOR DRAINAGE DIVIDE
 - MAJOR DRAINAGE BASIN
 - G.S.C.A. REGULATED AREA
 - WATER COURSE
 - FLOW DIRECTION
 - IDENTIFIED DRAINAGE ISSUE
 - PARCEL ID, CIVIC NUMBER

owen sound
where you want to live

THE POSITION OF POLE LINES, CONDUITS, WATERMAINS, SEWERS AND OTHER UNDERGROUND AND OVERGROUND UTILITIES AND STRUCTURES IS NOT NECESSARILY SHOWN ON THE CONTRACT DRAWINGS, AND, WHERE SHOWN, THE ACCURACY OF THE POSITION OF SUCH UTILITIES AND STRUCTURES IS NOT GUARANTEED.

BEFORE STARTING WORK, THE CONTRACTOR SHALL INFORM HIMSELF OF THE EXACT LOCATION OF ALL SUCH UTILITIES AND STRUCTURES, AND SHALL ASSUME ALL LIABILITY FOR ANY DAMAGE TO THEM.

DRAFT

NO.	DATE	REVISION DESCRIPTION	CHKD

BluePlan
ENGINEERING

GUELPH | OWEN SOUND | LISTOWEL | KITCHENER | LONDON | HAMILTON | GTA
1260 - 2ND AVENUE EAST, UNIT 1, OWEN SOUND, ON N4K 2J3
TEL. 519-376-1805 www.gmbplan.ca

BROOKE AREA BASIN A3 OUTLET


MASTER PLAN

CITY OF OWEN SOUND

ISSUES TO BE ADDRESSED

DRAWN BY: K.B.	APPROVED BY: J.B.S.	PROJECT NO.: 216301	DRAWING NO.: 4
DESIGNED BY: A.W.	DATE: APRIL 2017	SCALE: 1:1,250	

FILE C:\GIS\3D Projects\1887 Drainage\1887 Drainage.dwg LAYOUT & Issues to be Addressed
3/1/2017 10:00:00 AM 10/25/2017 10:00:00 AM 10/25/2017 10:00:00 AM 10/25/2017 10:00:00 AM

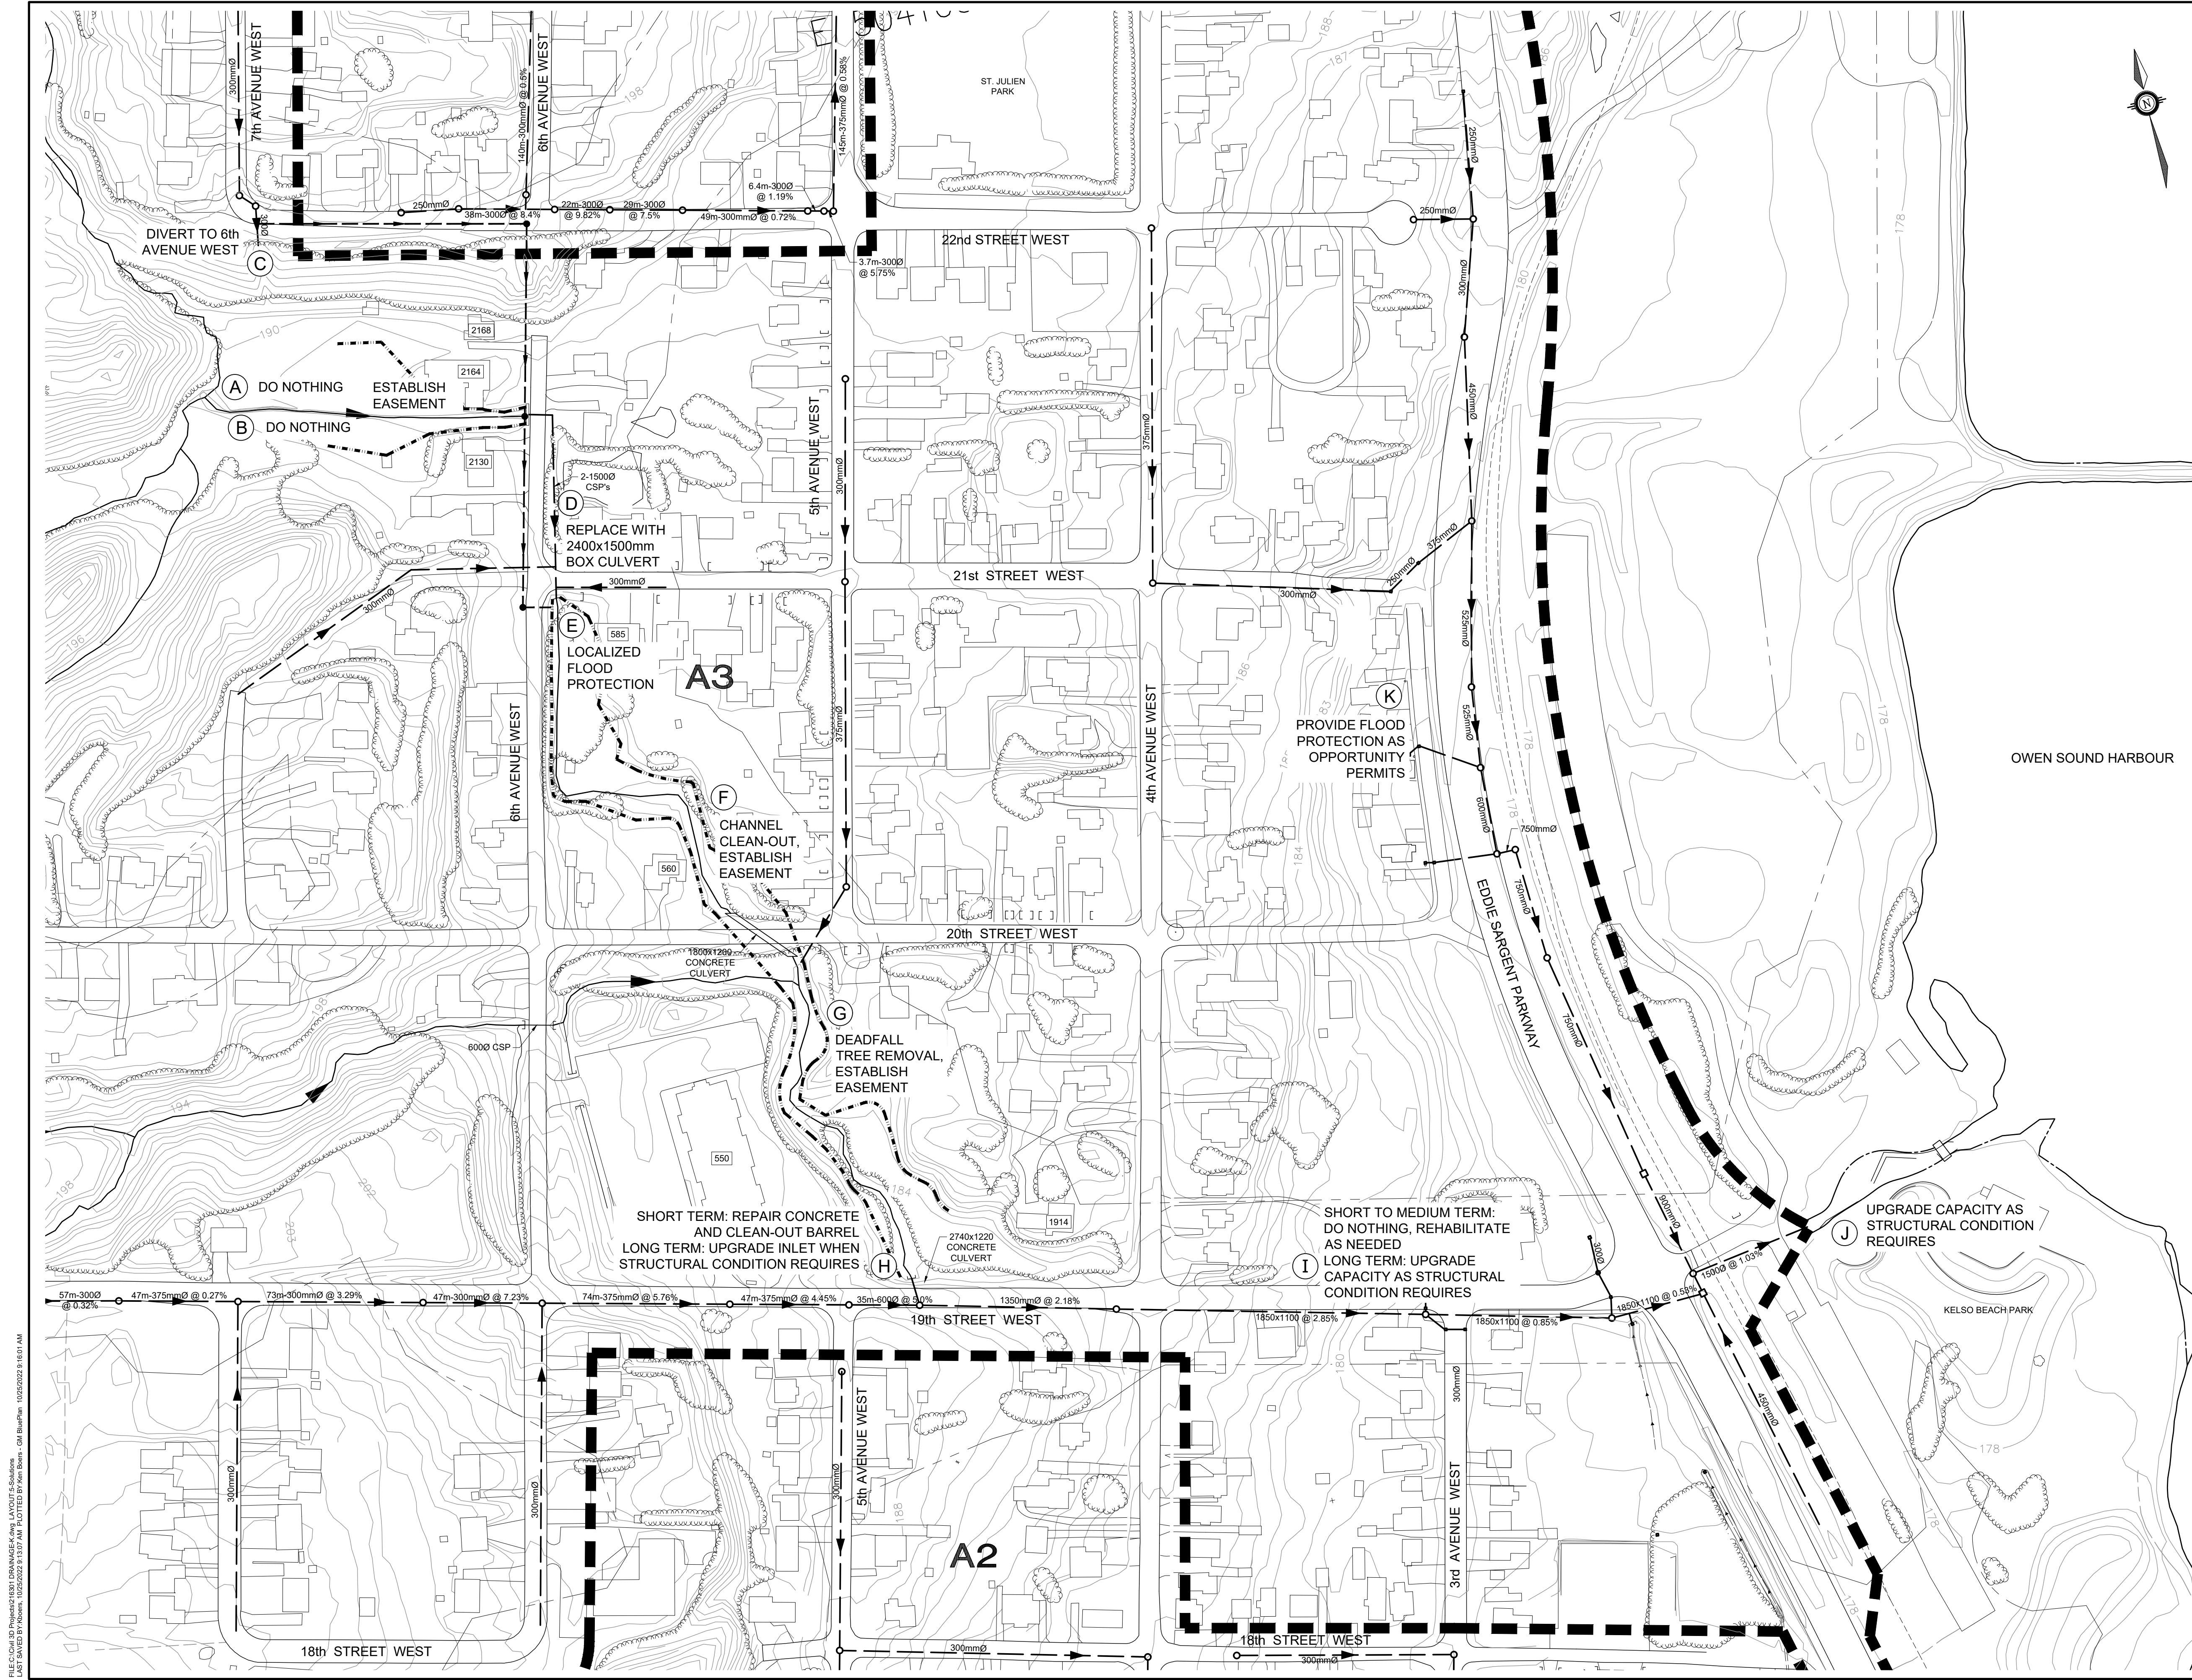

- LEGEND:
- MAJOR DRAINAGE DIVIDE
 - MAJOR DRAINAGE BASIN
 - G.S.C.A. REGULATED AREA
 - WATER COURSE
 - FLOW DIRECTION
 - IDENTIFIED DRAINAGE ISSUE
 - PARCEL ID, CIVIC NUMBER

owen sound
where you want to live

THE POSITION OF POLE LINES, CONDUITS, WATERMAINS, SEWERS AND OTHER UNDERGROUND AND OVERGROUND UTILITIES AND STRUCTURES IS NOT NECESSARILY SHOWN ON THE CONTRACT DRAWINGS, AND, WHERE SHOWN, THE ACCURACY OF THE POSITION OF SUCH UTILITIES AND STRUCTURES IS NOT GUARANTEED.

BEFORE STARTING WORK, THE CONTRACTOR SHALL INFORM HIMSELF OF THE EXACT LOCATION OF ALL SUCH UTILITIES AND STRUCTURES, AND SHALL ASSUME ALL LIABILITY FOR ANY DAMAGE TO THEM.

DRAFT

NO.	DATE	REVISION DESCRIPTION	CHKD

BluePlan
ENGINEERING

GUELPH | OWEN SOUND | LISTOWEL | KITCHENER | LONDON | HAMILTON | GTA
1260 - 2ND AVENUE EAST, UNIT 1, OWEN SOUND, ON N4K 2J3
TEL. 519-376-1805 www.gmbblueplan.ca

BROOKE AREA BASIN A3 OUTLET

MASTER PLAN

CITY OF OWEN SOUND

RECOMMENDED SET OF SOLUTIONS

DRAWN BY: K.B.	APPROVED BY: J.B.S.	PROJECT NO.: 216301	DRAWING NO.: 5
DESIGNED BY: A.W.	DATE: APRIL 2017	SCALE: 1:1,250	

FILE C:\GIS\3D Projects\1807_DRAINAGE\3d\mg_LAYOUT\5-Solutions
3D DRAINAGE\3D\DWG\1807_DRAINAGE_3D.dwg Q:\Burlin 11/20/2022 9:15:01 AM